




Attachment S

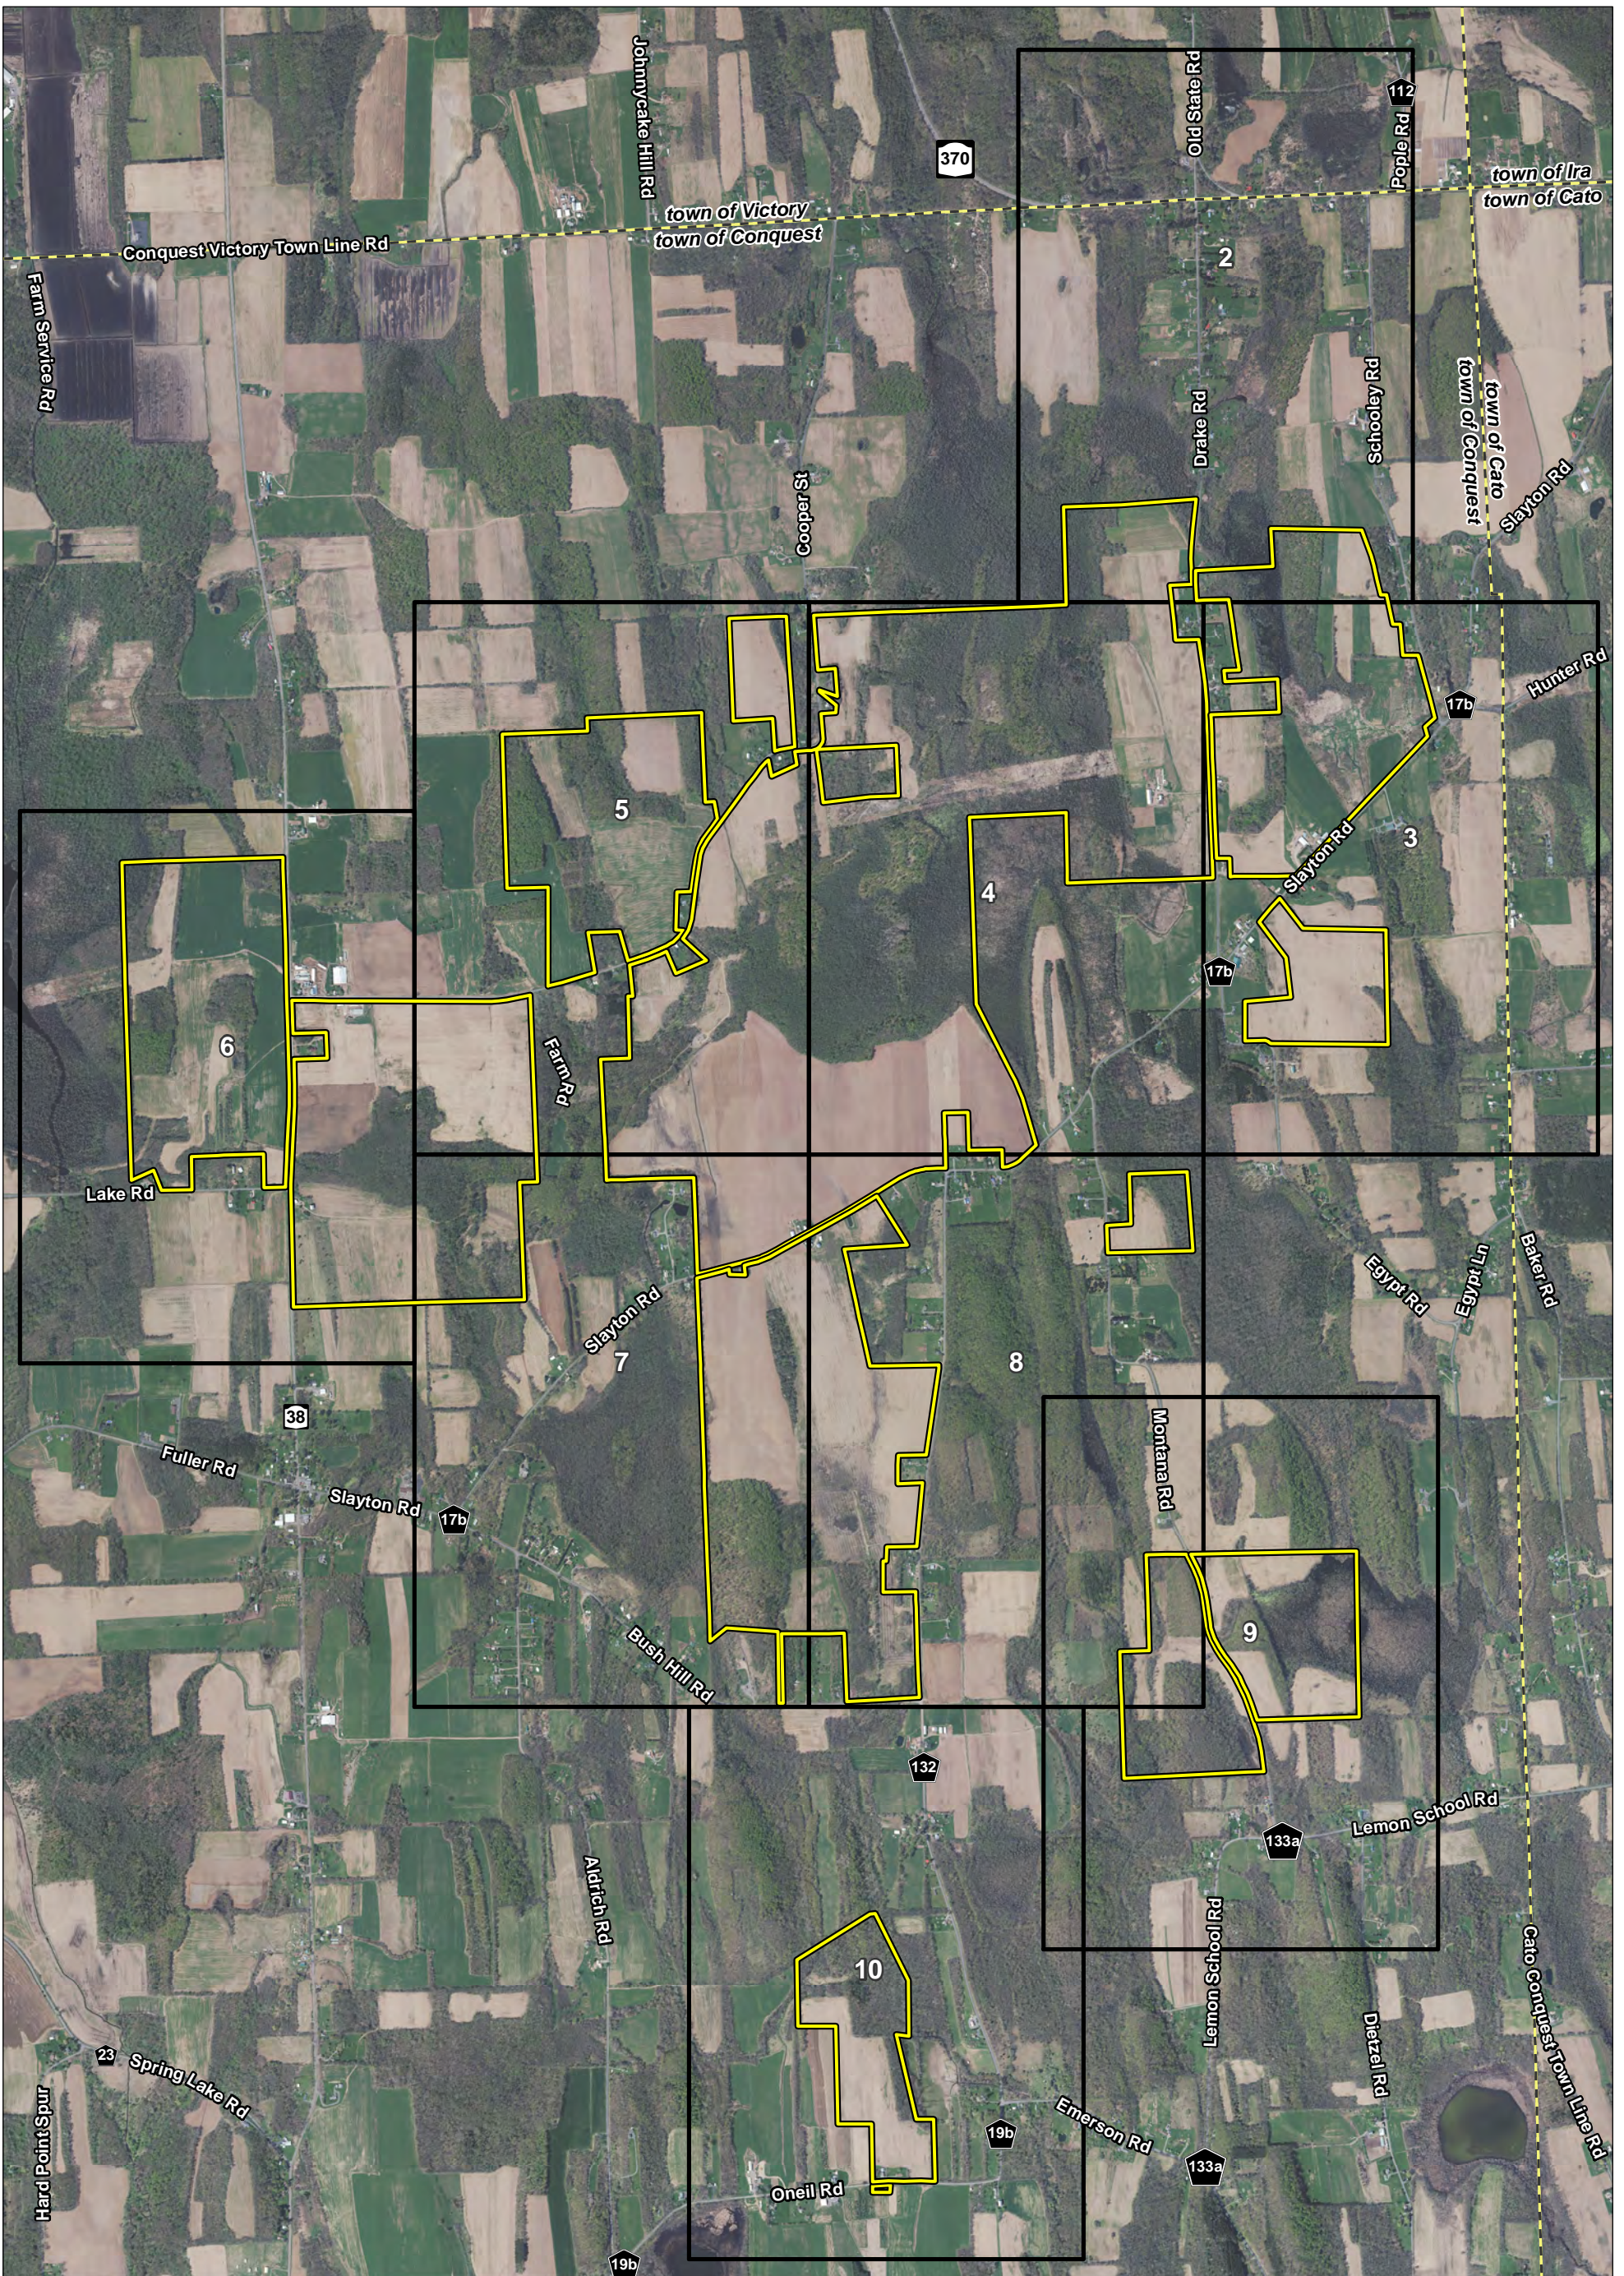


- Project Area
- Sheet Index
- Municipal Boundary


Data: TRC, NYS GIS Clearing House
 Base Map: NYS Office of Information Technology Services,
 GIS Program Office, 2018; Esri and its contributors

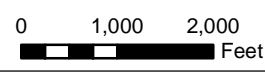





**AERIAL PHOTOGRAPHY
 OF THE PROJECT AREA**
GARNET ENERGY CENTER, LLC
TOWN OF CONQUEST, NY
 SHEET 1 of 10

FIGURE 4-8	JANUARY 2022
Map Produced by 	

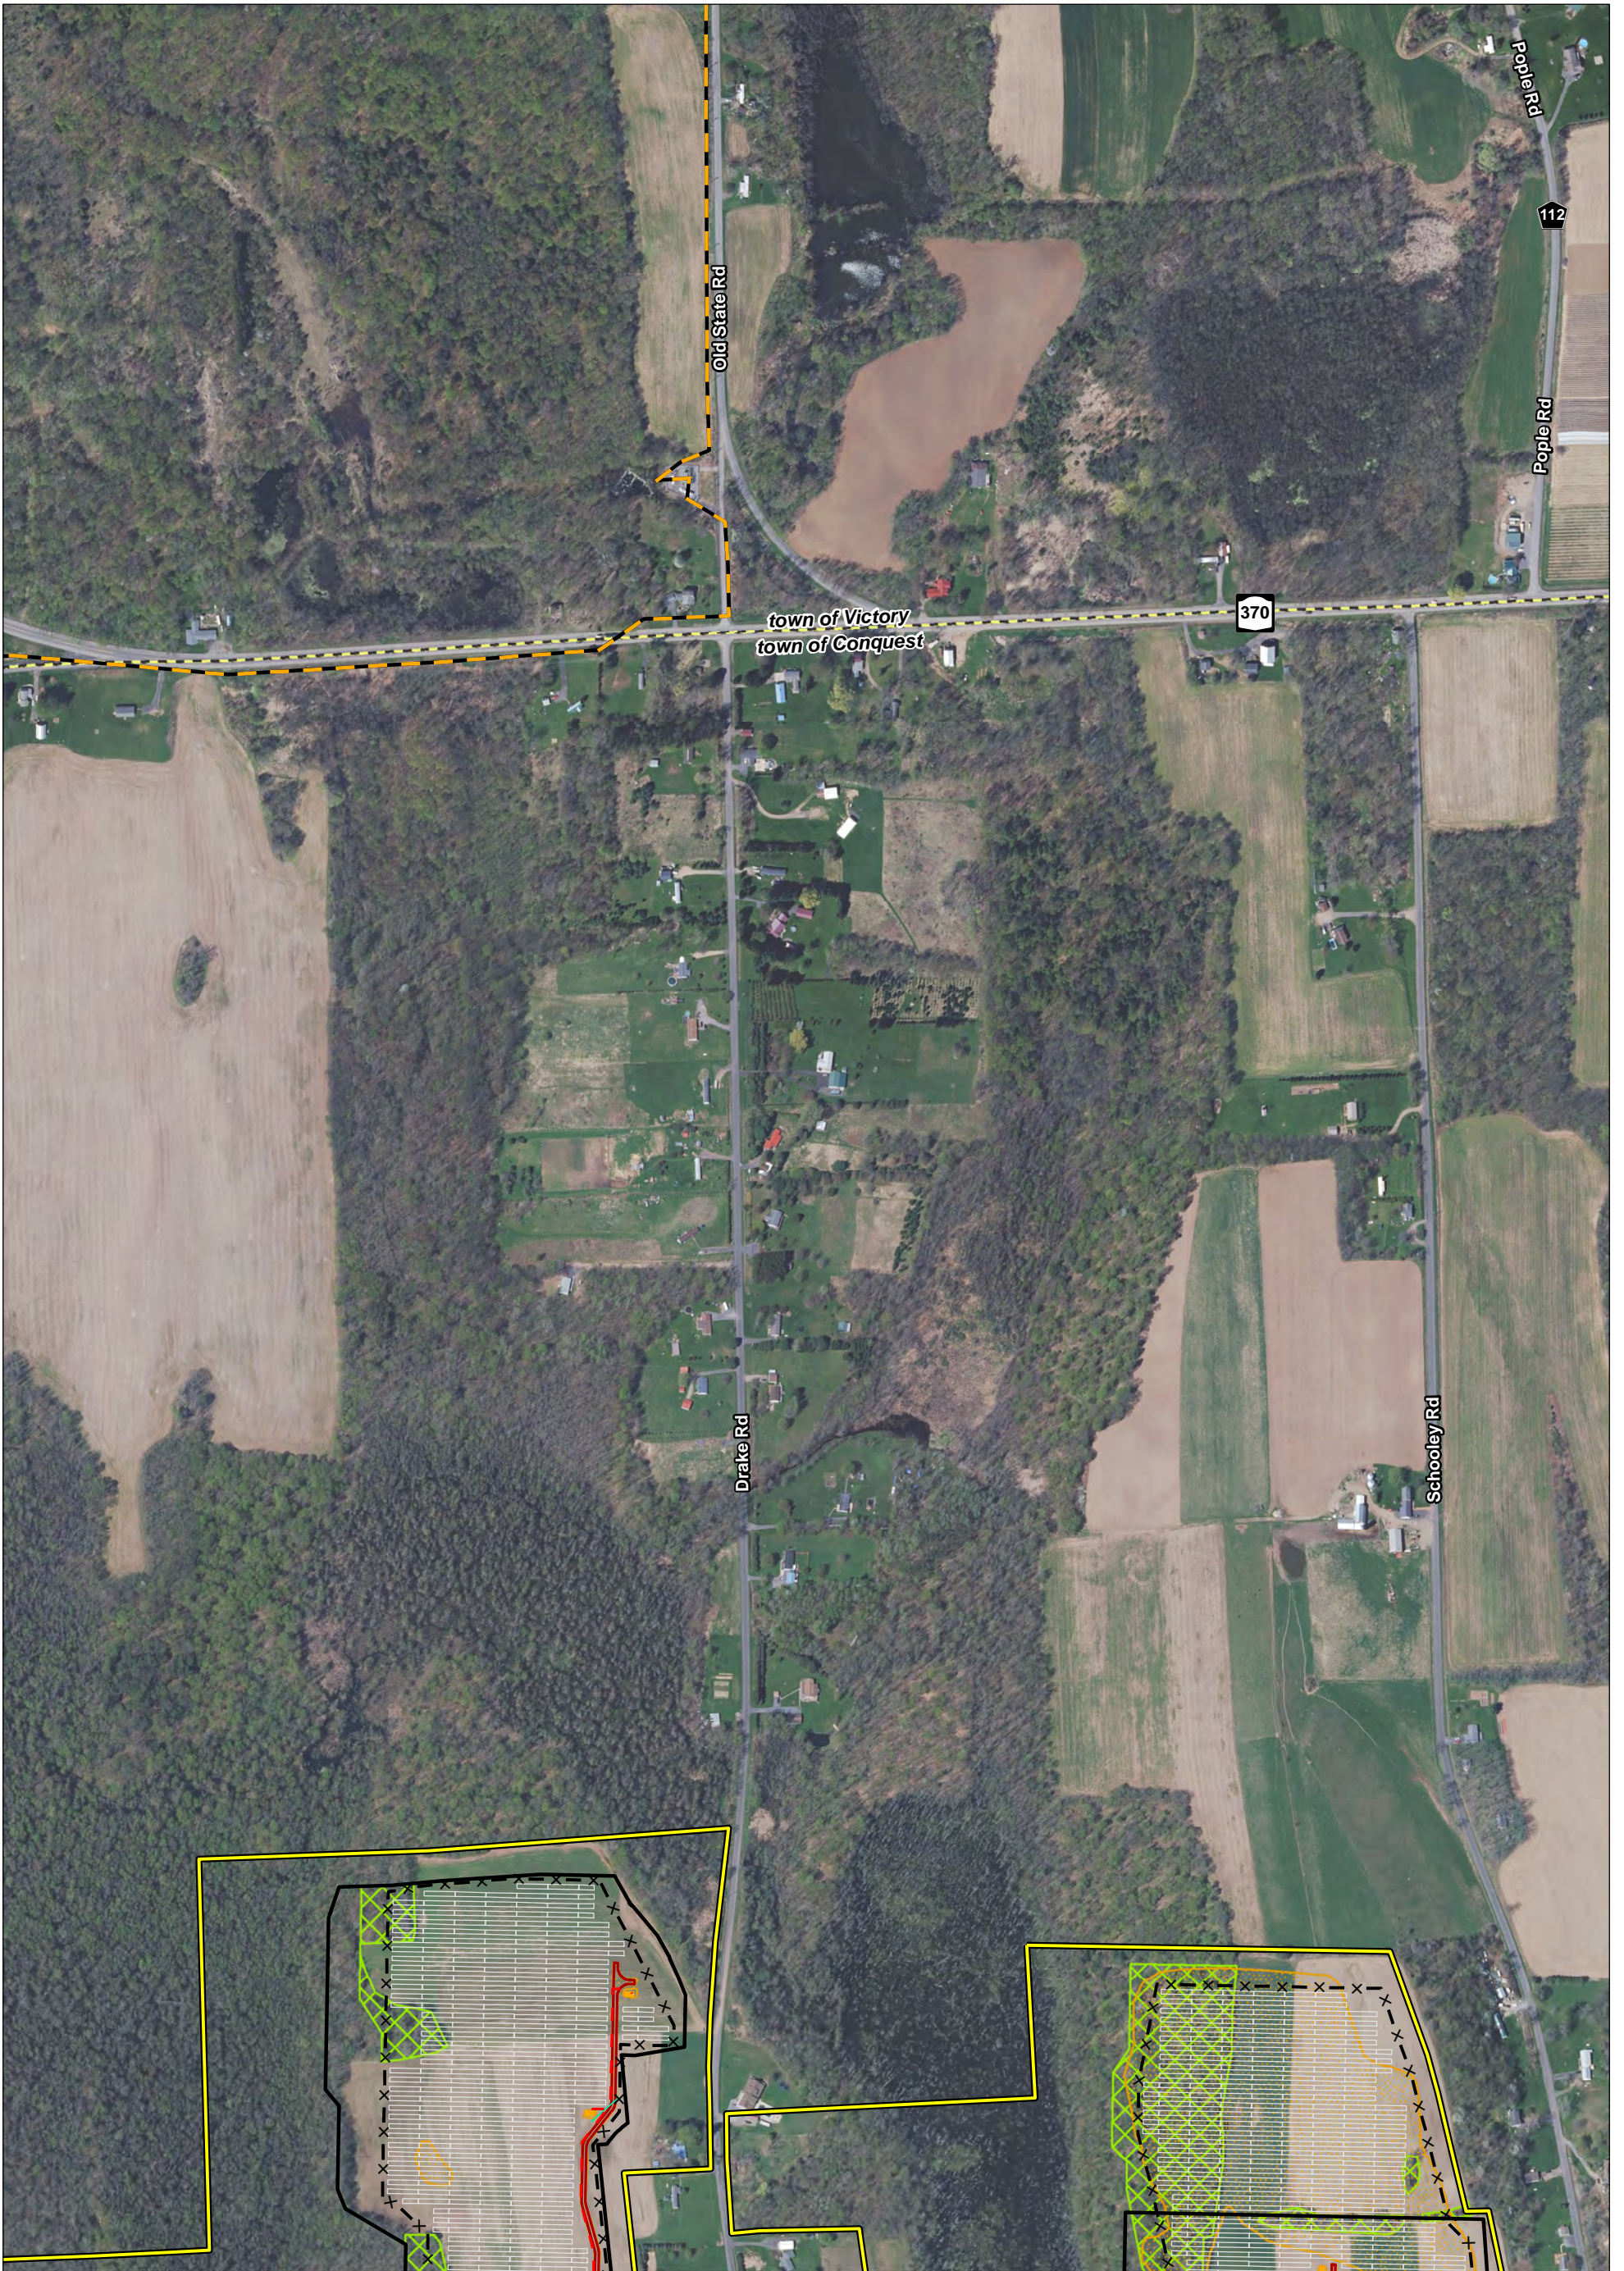


<ul style="list-style-type: none"> Project Area Municipal Boundary Existing Electric Transmission Line Buried Collector Line Security Fence 	<ul style="list-style-type: none"> Limit of Disturbance Grading PV Panel Array Inverter Access Road 	<ul style="list-style-type: none"> Drain Tile Tree Clearing Type I 	<p>MAP LOCATION</p> <p>New York</p>	<p>AERIAL PHOTOGRAPHY OF THE PROJECT AREA GARNET ENERGY CENTER, LLC TOWN OF CONQUEST, NY SHEET 2 of 10</p>
<p>Data: TRC, Westwood, NYS GIS Clearing House Base Map: NYS Office of Information Technology Services, GIS Program Office, 2018; Esri and its contributors</p>			<p>0 250 500 Feet</p>	<p>FIGURE 4-8 JANUARY 2022</p> <p>Map Produced by </p>

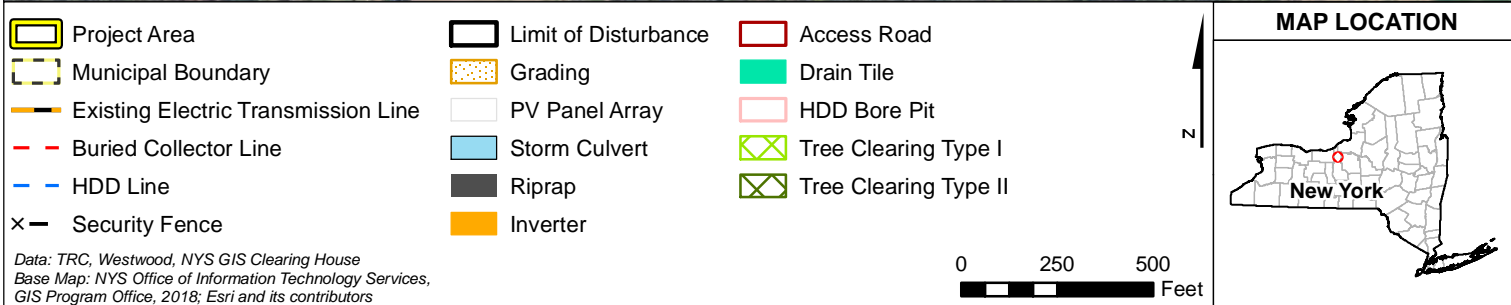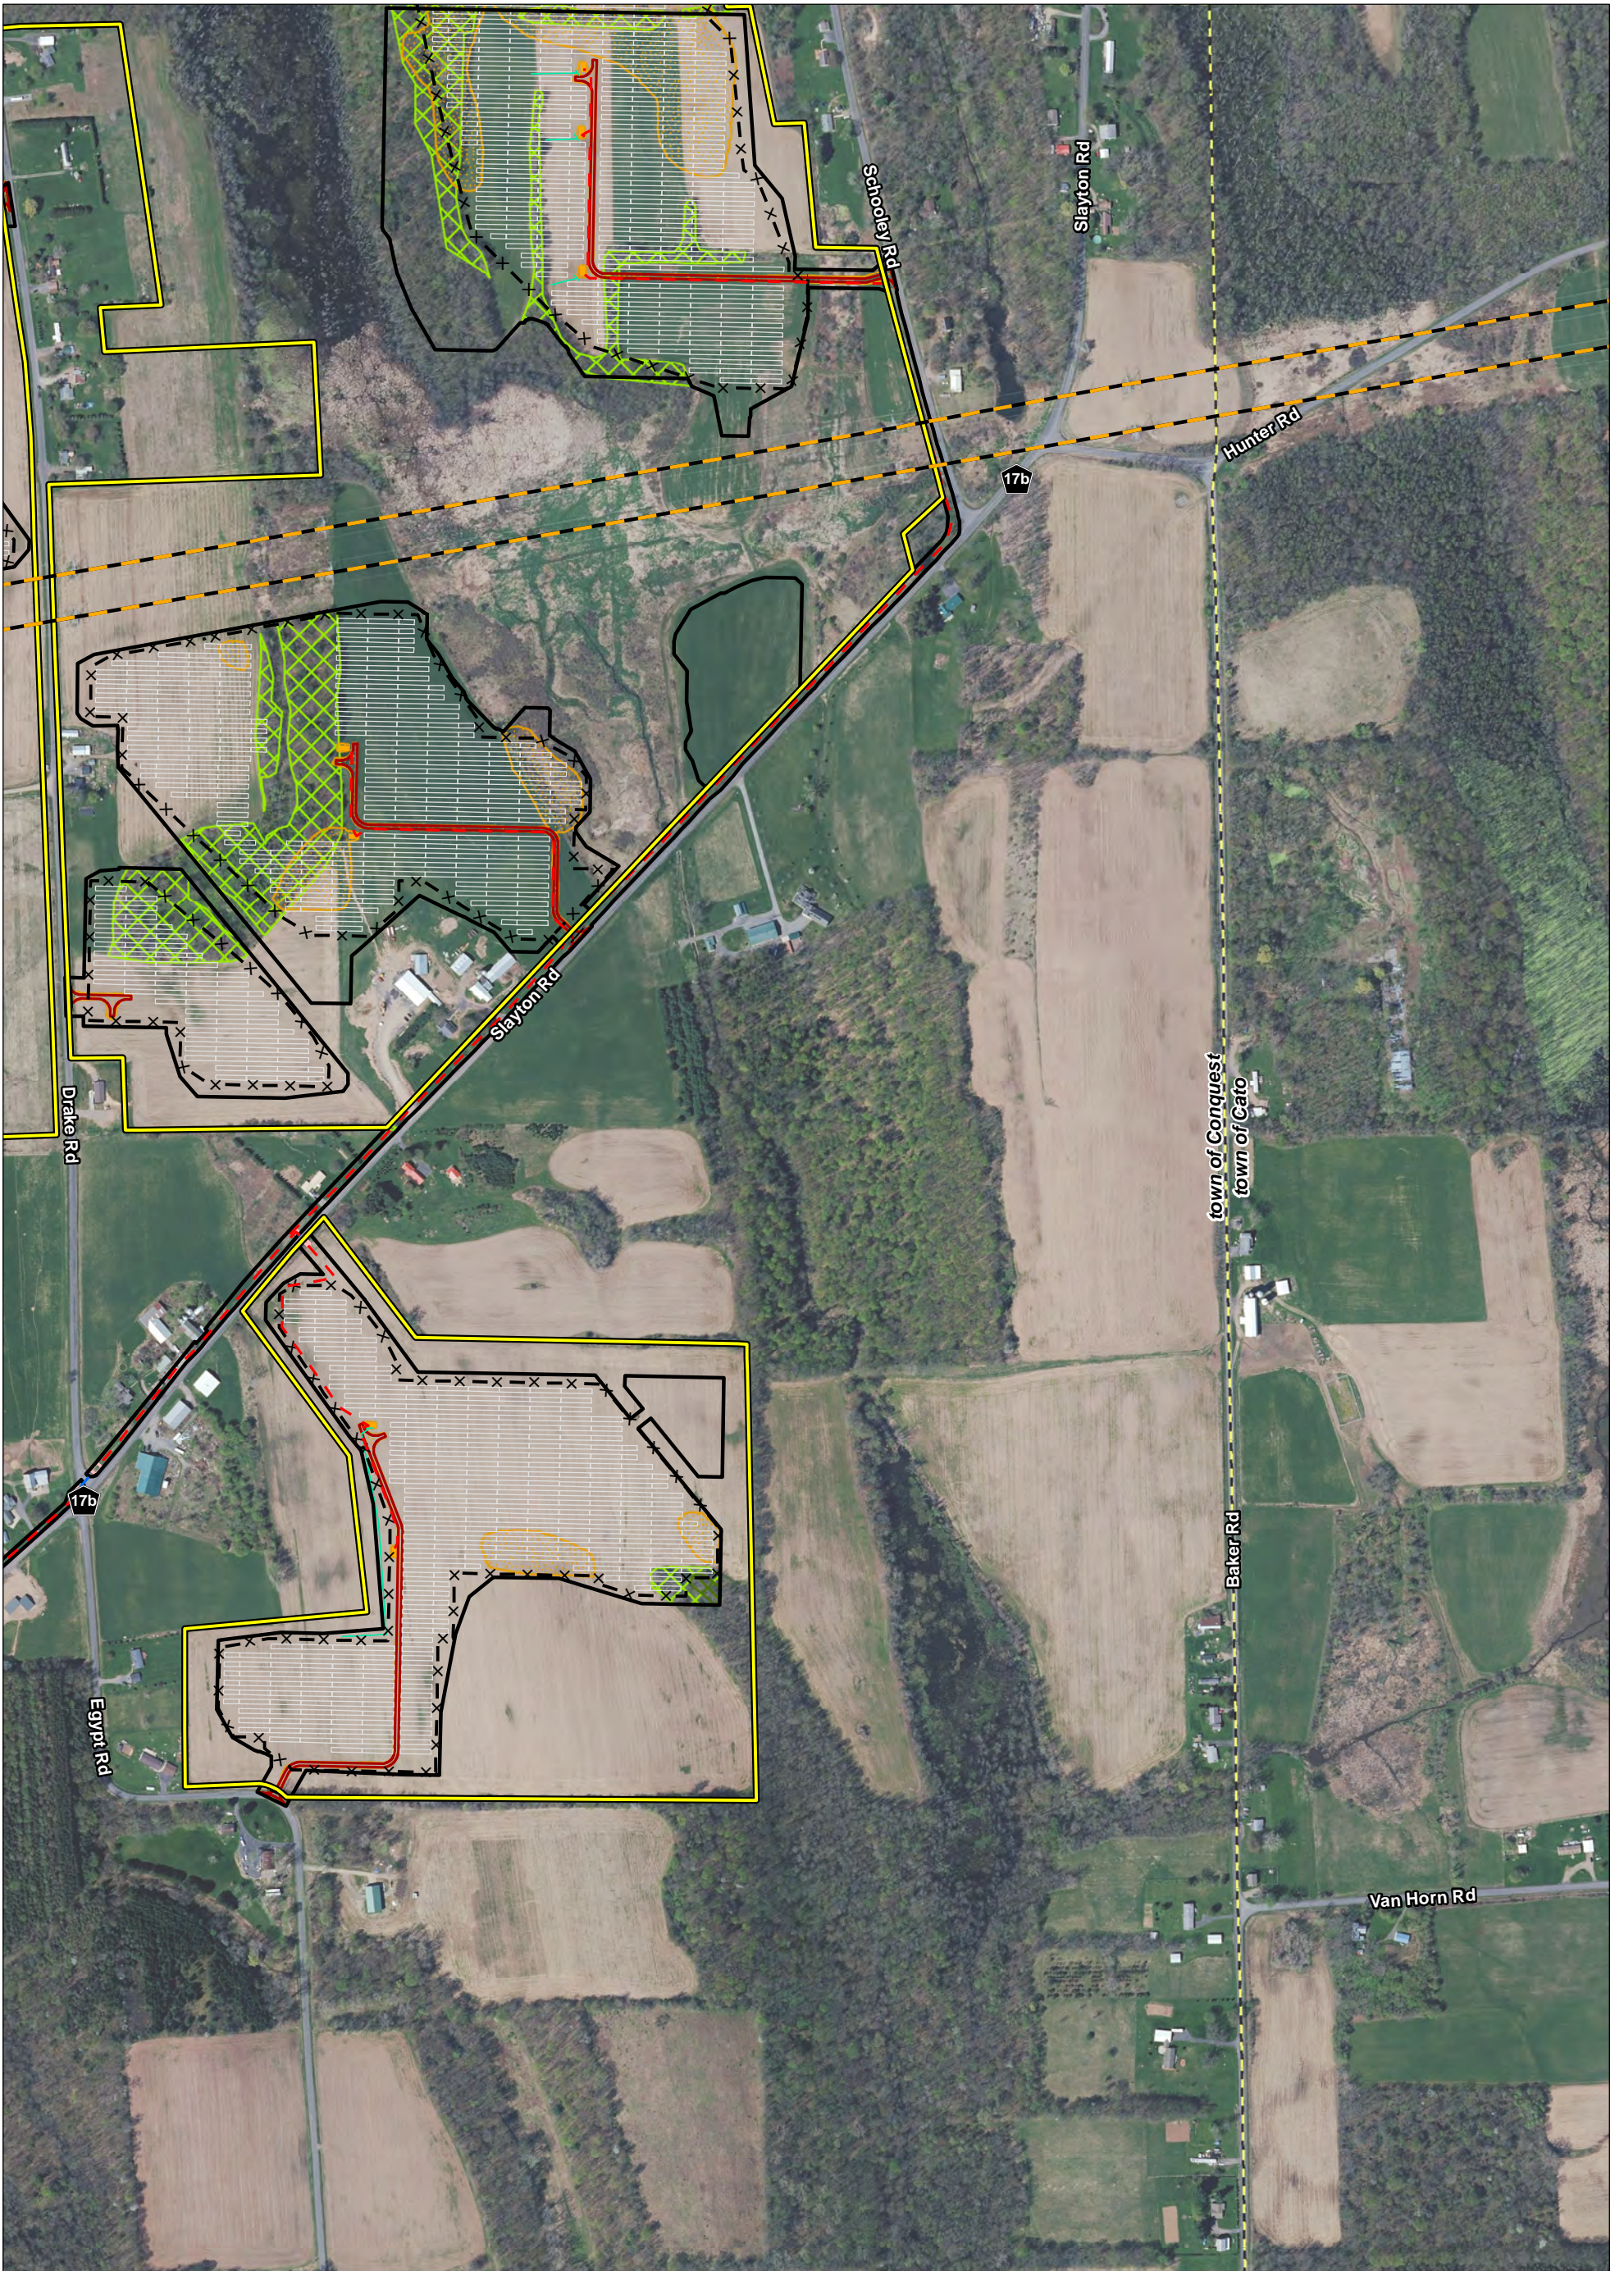

NEXTERA ENERGY RESOURCES

AERIAL PHOTOGRAPHY OF THE PROJECT AREA
GARNET ENERGY CENTER, LLC
TOWN OF CONQUEST, NY
SHEET 3 of 10

FIGURE 4-8 | JANUARY 2022
 Map Produced by **TRC**

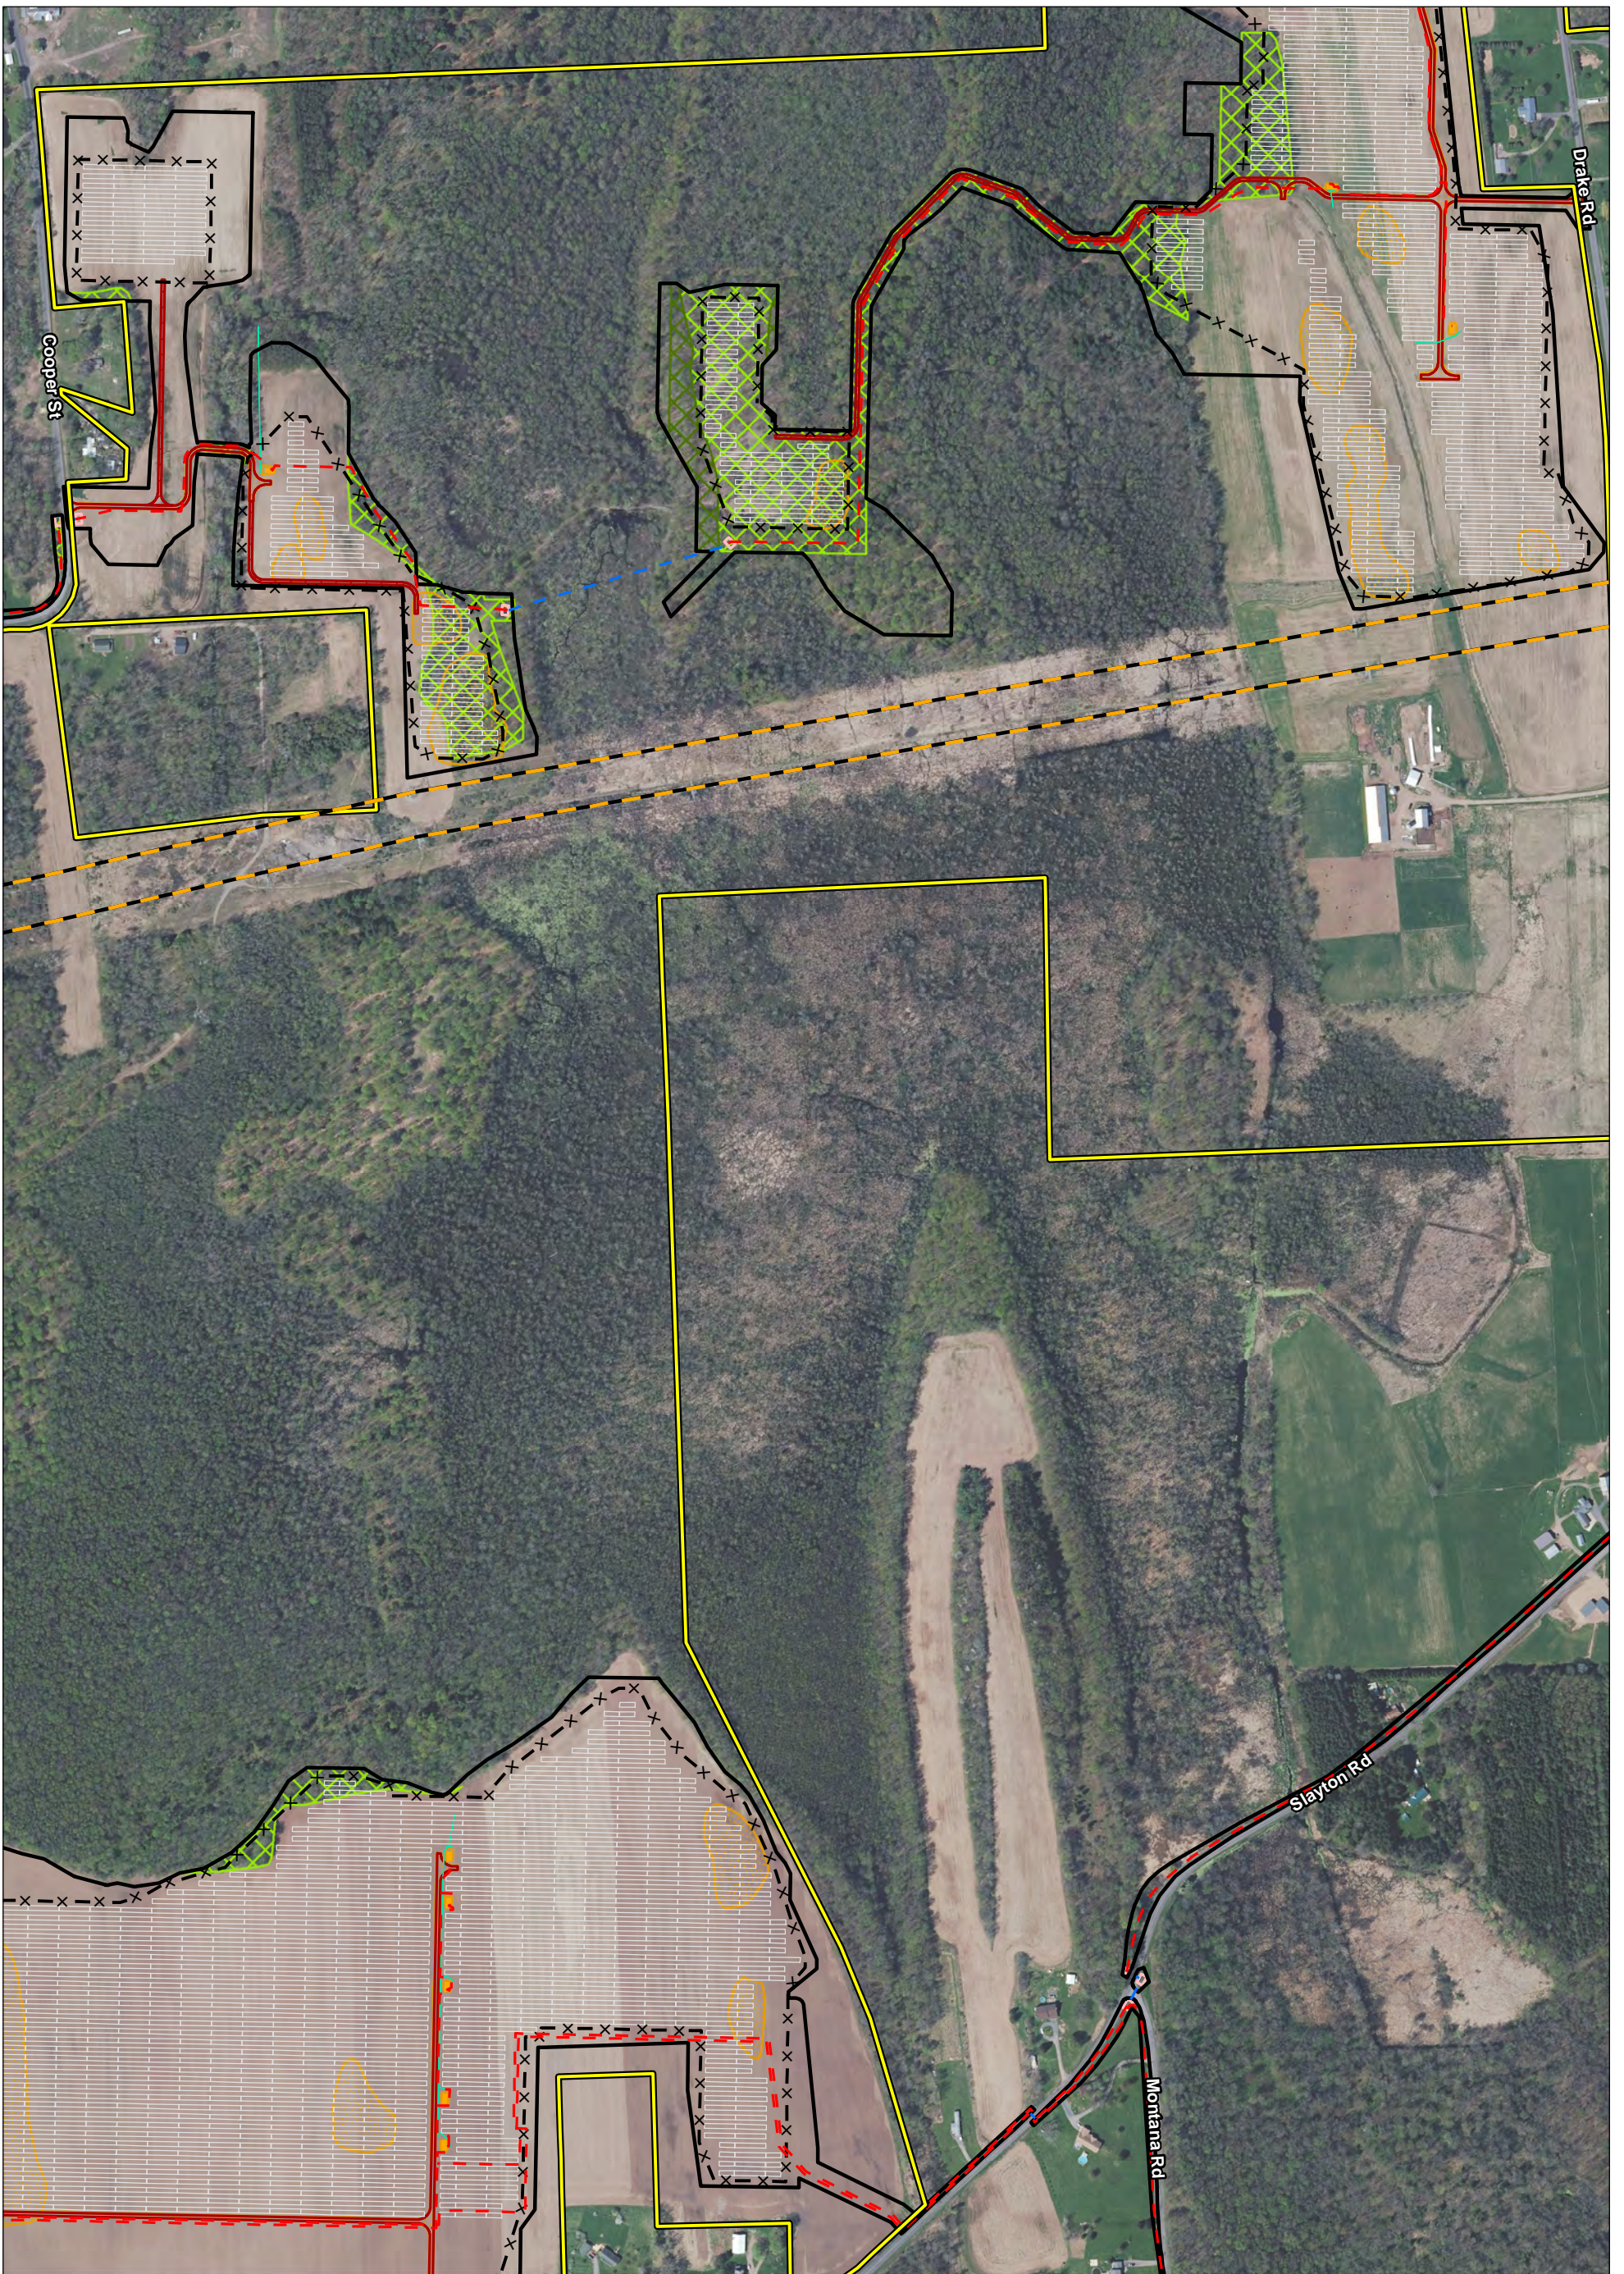

<ul style="list-style-type: none"> Project Area Municipal Boundary Existing Electric Transmission Line Buried Collector Line HDD Line Security Fence 	<ul style="list-style-type: none"> Limit of Disturbance Grading PV Panel Array Storm Culvert Riprap Inverter 	<ul style="list-style-type: none"> Access Road Drain Tile Temporary Access Road HDD Bore Pit Tree Clearing Type I Tree Clearing Type II
--	--	---

Data: TRC, Westwood, NYS GIS Clearing House
 Base Map: NYS Office of Information Technology Services,
 GIS Program Office, 2018; Esri and its contributors

0 250 500
 Feet


MAP LOCATION

New York

**AERIAL PHOTOGRAPHY
 OF THE PROJECT AREA**
GARNET ENERGY CENTER, LLC
TOWN OF CONQUEST, NY
 SHEET 4 of 10

FIGURE 4-8 JANUARY 2022

Map Produced by TRC

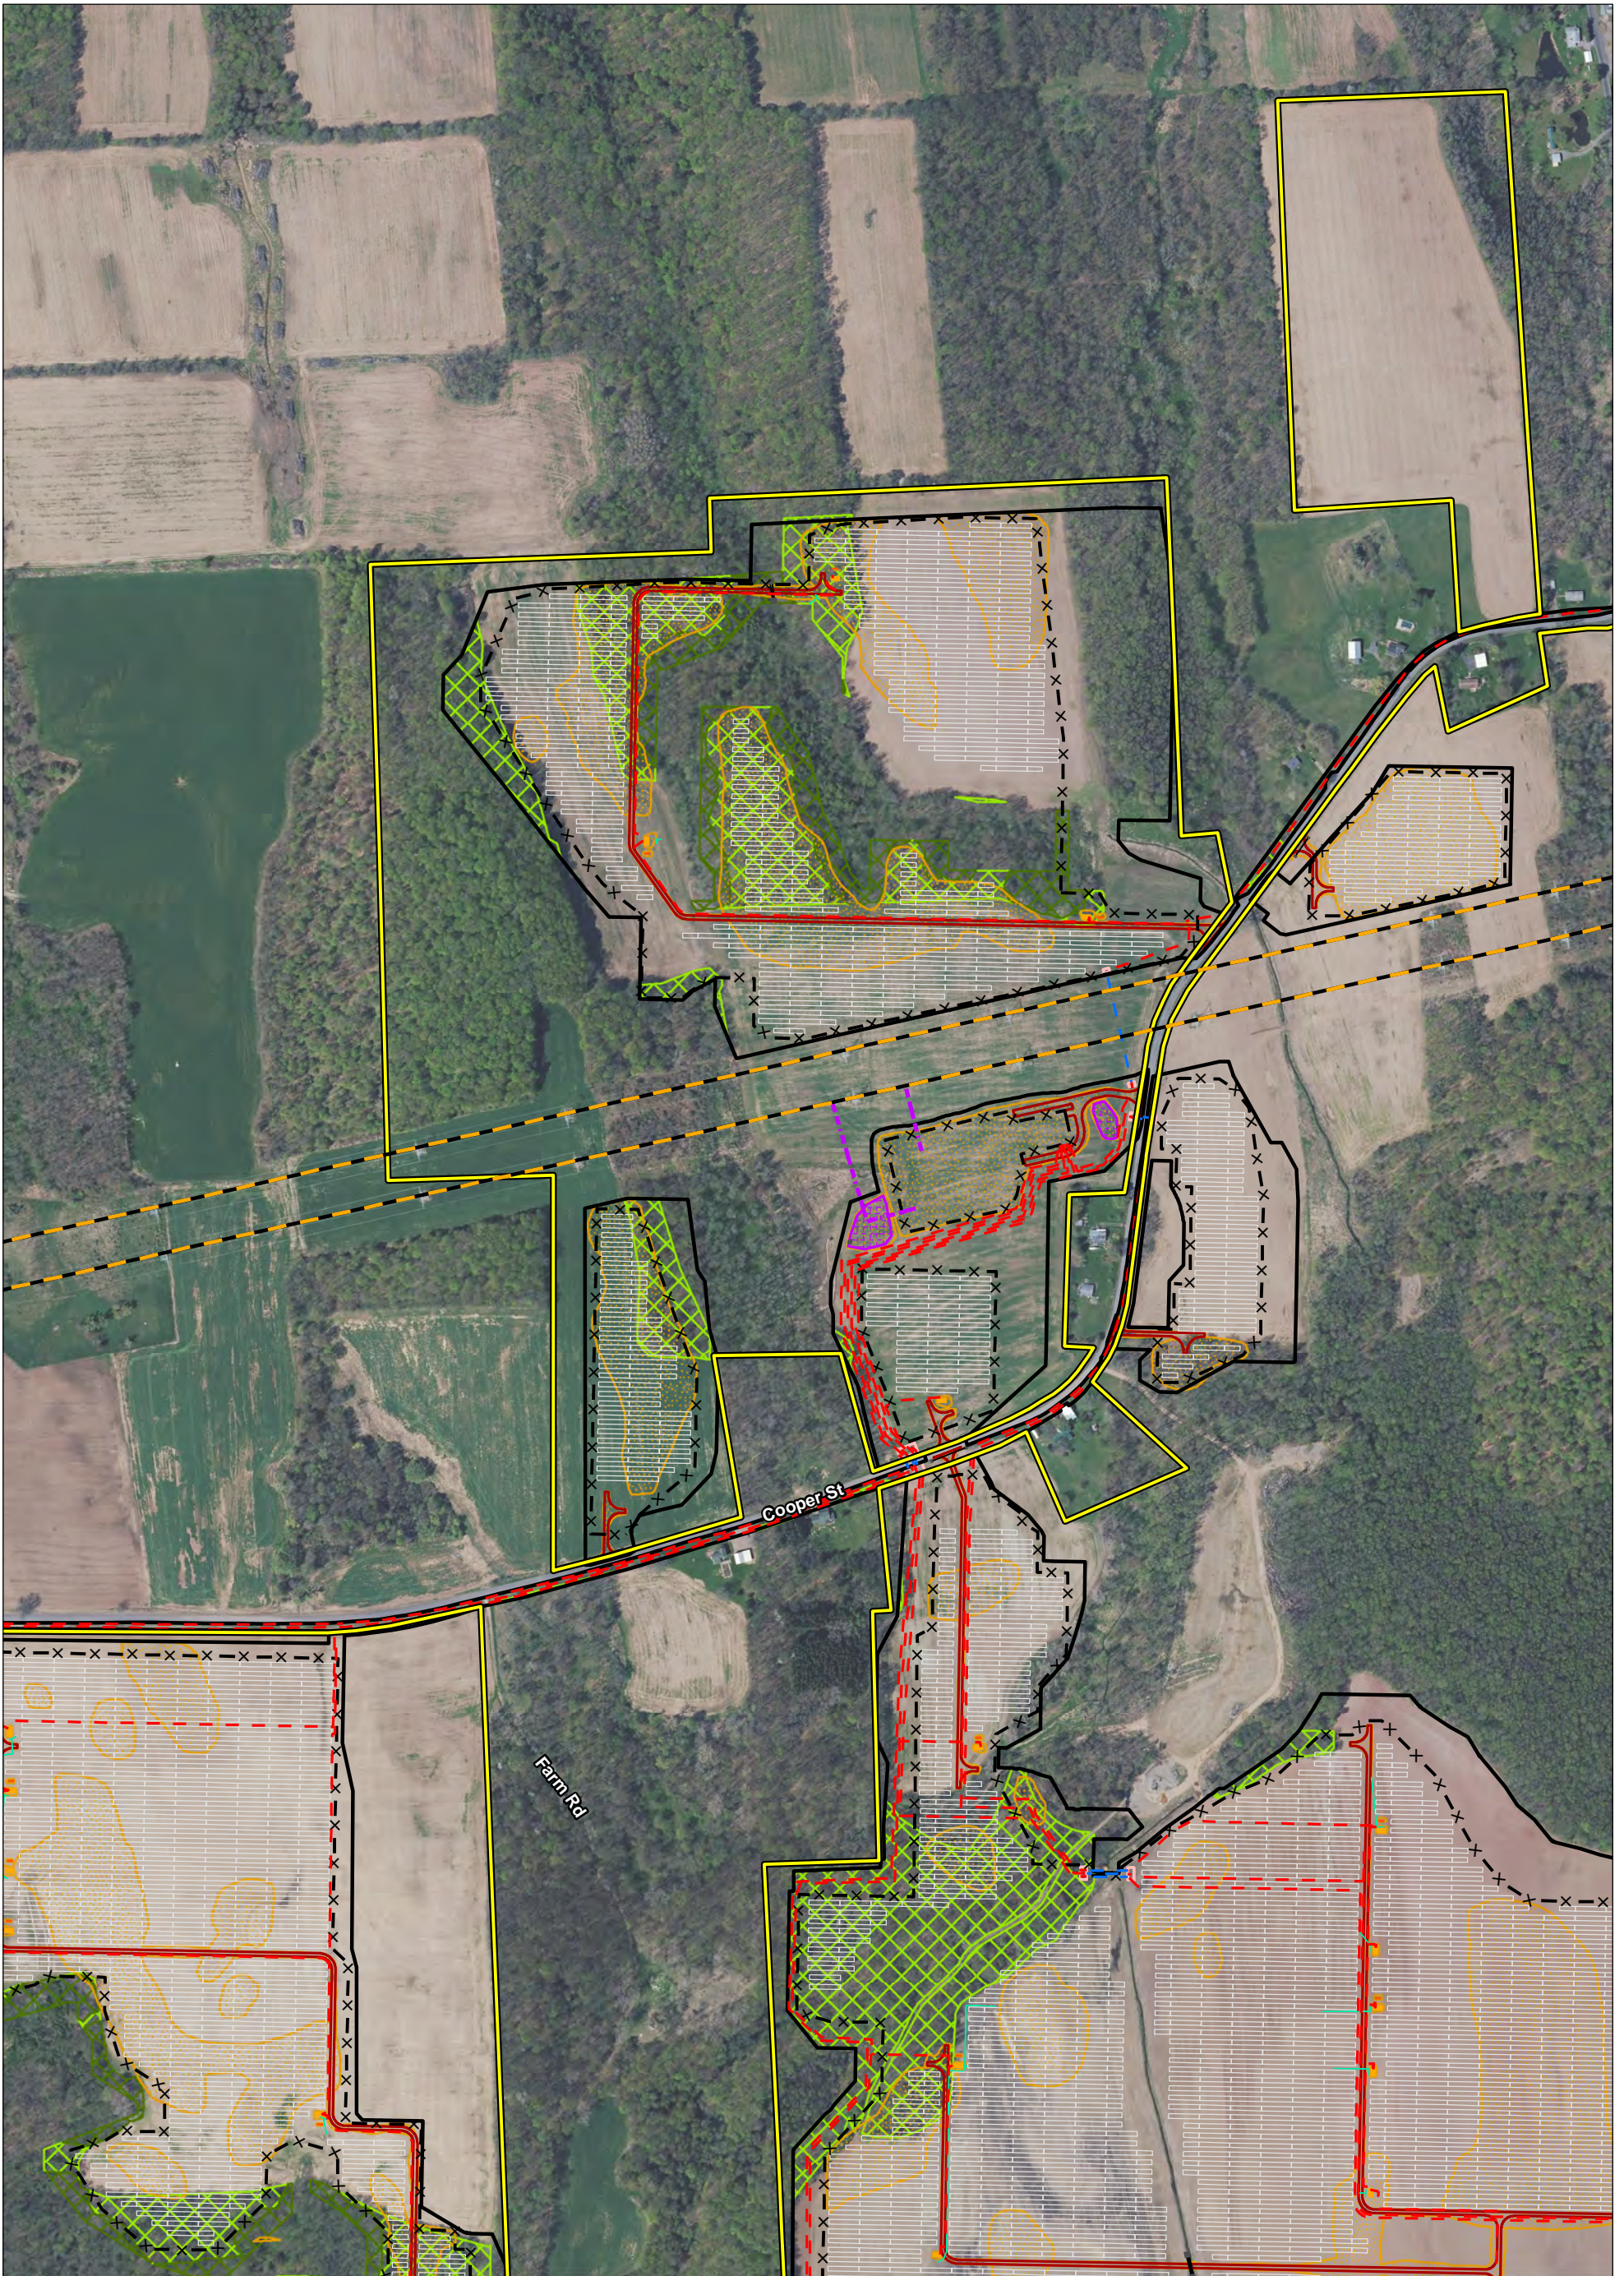

<ul style="list-style-type: none"> Project Area Municipal Boundary Existing Electric Transmission Line Buried Collector Line HDD Line Security Fence Interconnection Line 	<ul style="list-style-type: none"> Limit of Disturbance Grading PV Panel Array Storm Culvert Riprap Inverter Battery Storage 	<ul style="list-style-type: none"> Access Road Basin Drain Tile HDD Bore Pit Tree Clearing Type I Tree Clearing Type II
---	--	---

0 250 500
Feet

MAP LOCATION


New York

AERIAL PHOTOGRAPHY OF THE PROJECT AREA
GARNET ENERGY CENTER, LLC
TOWN OF CONQUEST, NY
SHEET 5 of 10


Data: TRC, Westwood, NYS GIS Clearing House
Base Map: NYS Office of Information Technology Services, GIS Program Office, 2018; Esri and its contributors

FIGURE 4-8
JANUARY 2022

Map Produced by TRC

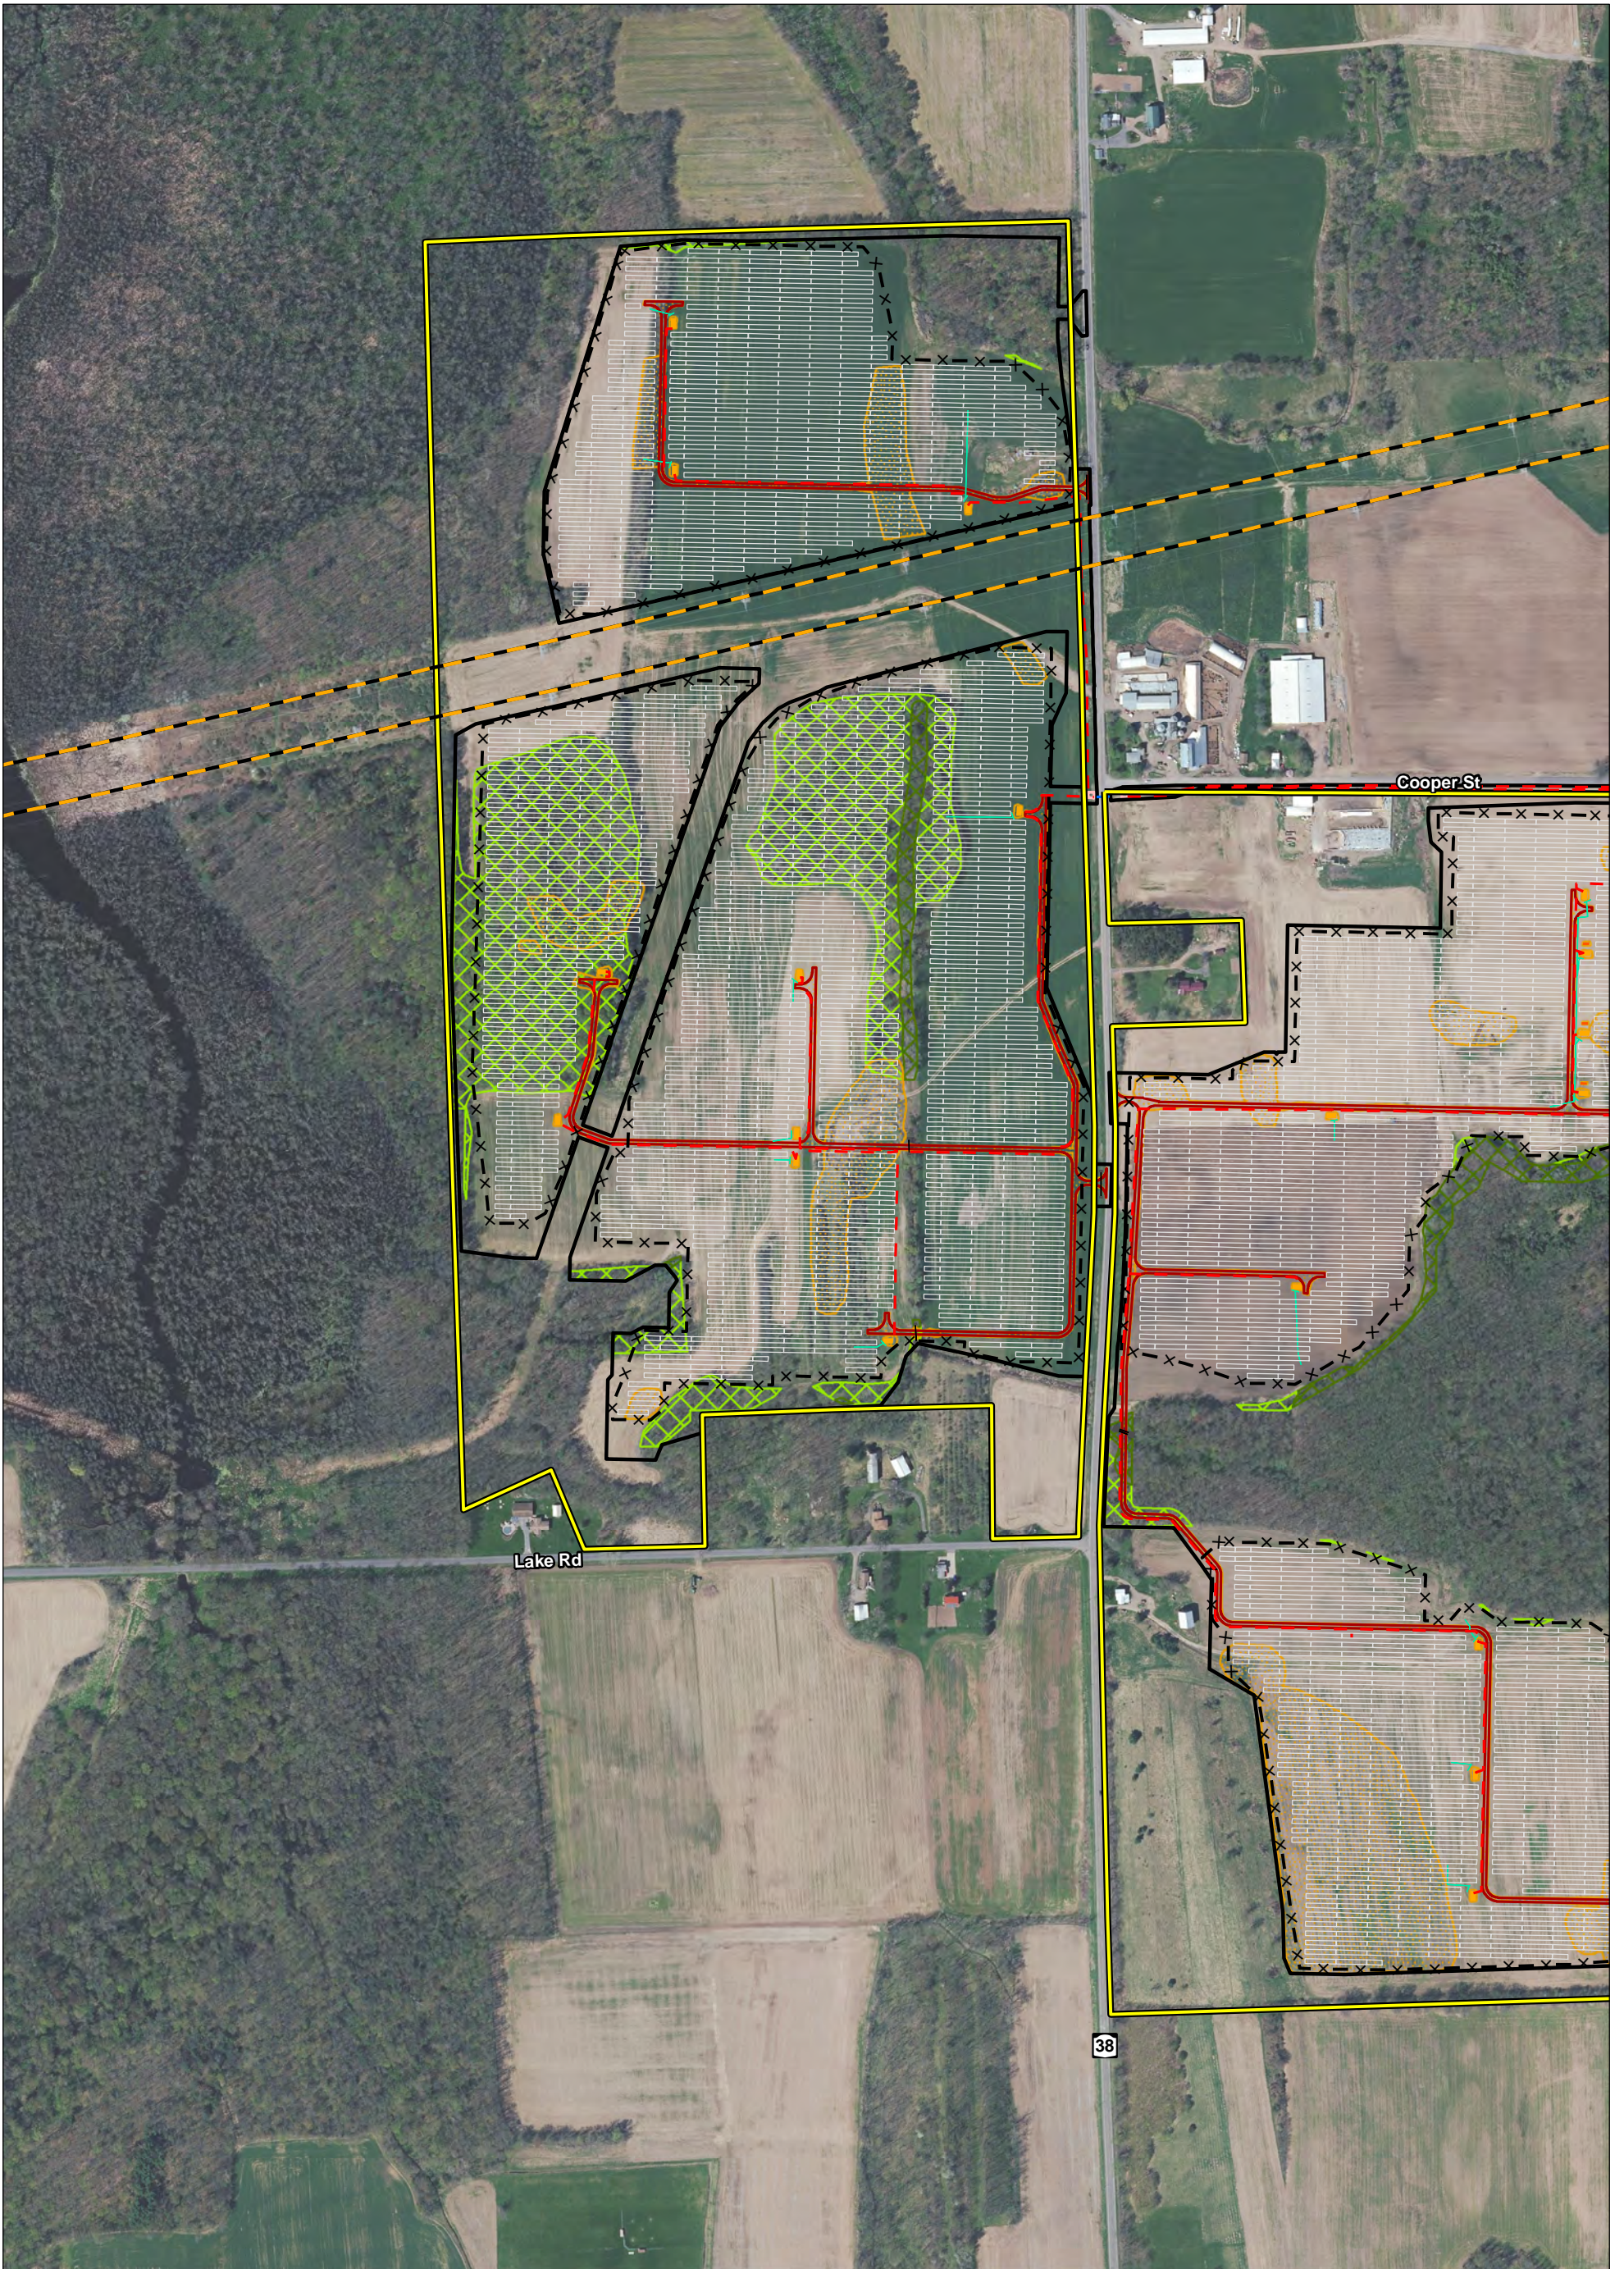

<ul style="list-style-type: none"> Project Area Municipal Boundary Existing Electric Transmission Line Buried Collector Line HDD Line Security Fence 	<ul style="list-style-type: none"> Limit of Disturbance Grading PV Panel Array Storm Culvert Riprap Inverter 	<ul style="list-style-type: none"> Battery Storage Access Road Drain Tile HDD Bore Pit Tree Clearing Type I Tree Clearing Type II 	<p>MAP LOCATION</p> <p>New York</p>	<p>AERIAL PHOTOGRAPHY OF THE PROJECT AREA GARNET ENERGY CENTER, LLC TOWN OF CONQUEST, NY SHEET 6 of 10</p>
<p>Data: TRC, Westwood, NYS GIS Clearing House Base Map: NYS Office of Information Technology Services, GIS Program Office, 2018; Esri and its contributors</p>			<p>0 250 500 Feet</p>	<p>FIGURE 4-8 JANUARY 2022</p> <p>Map Produced by TRC</p>

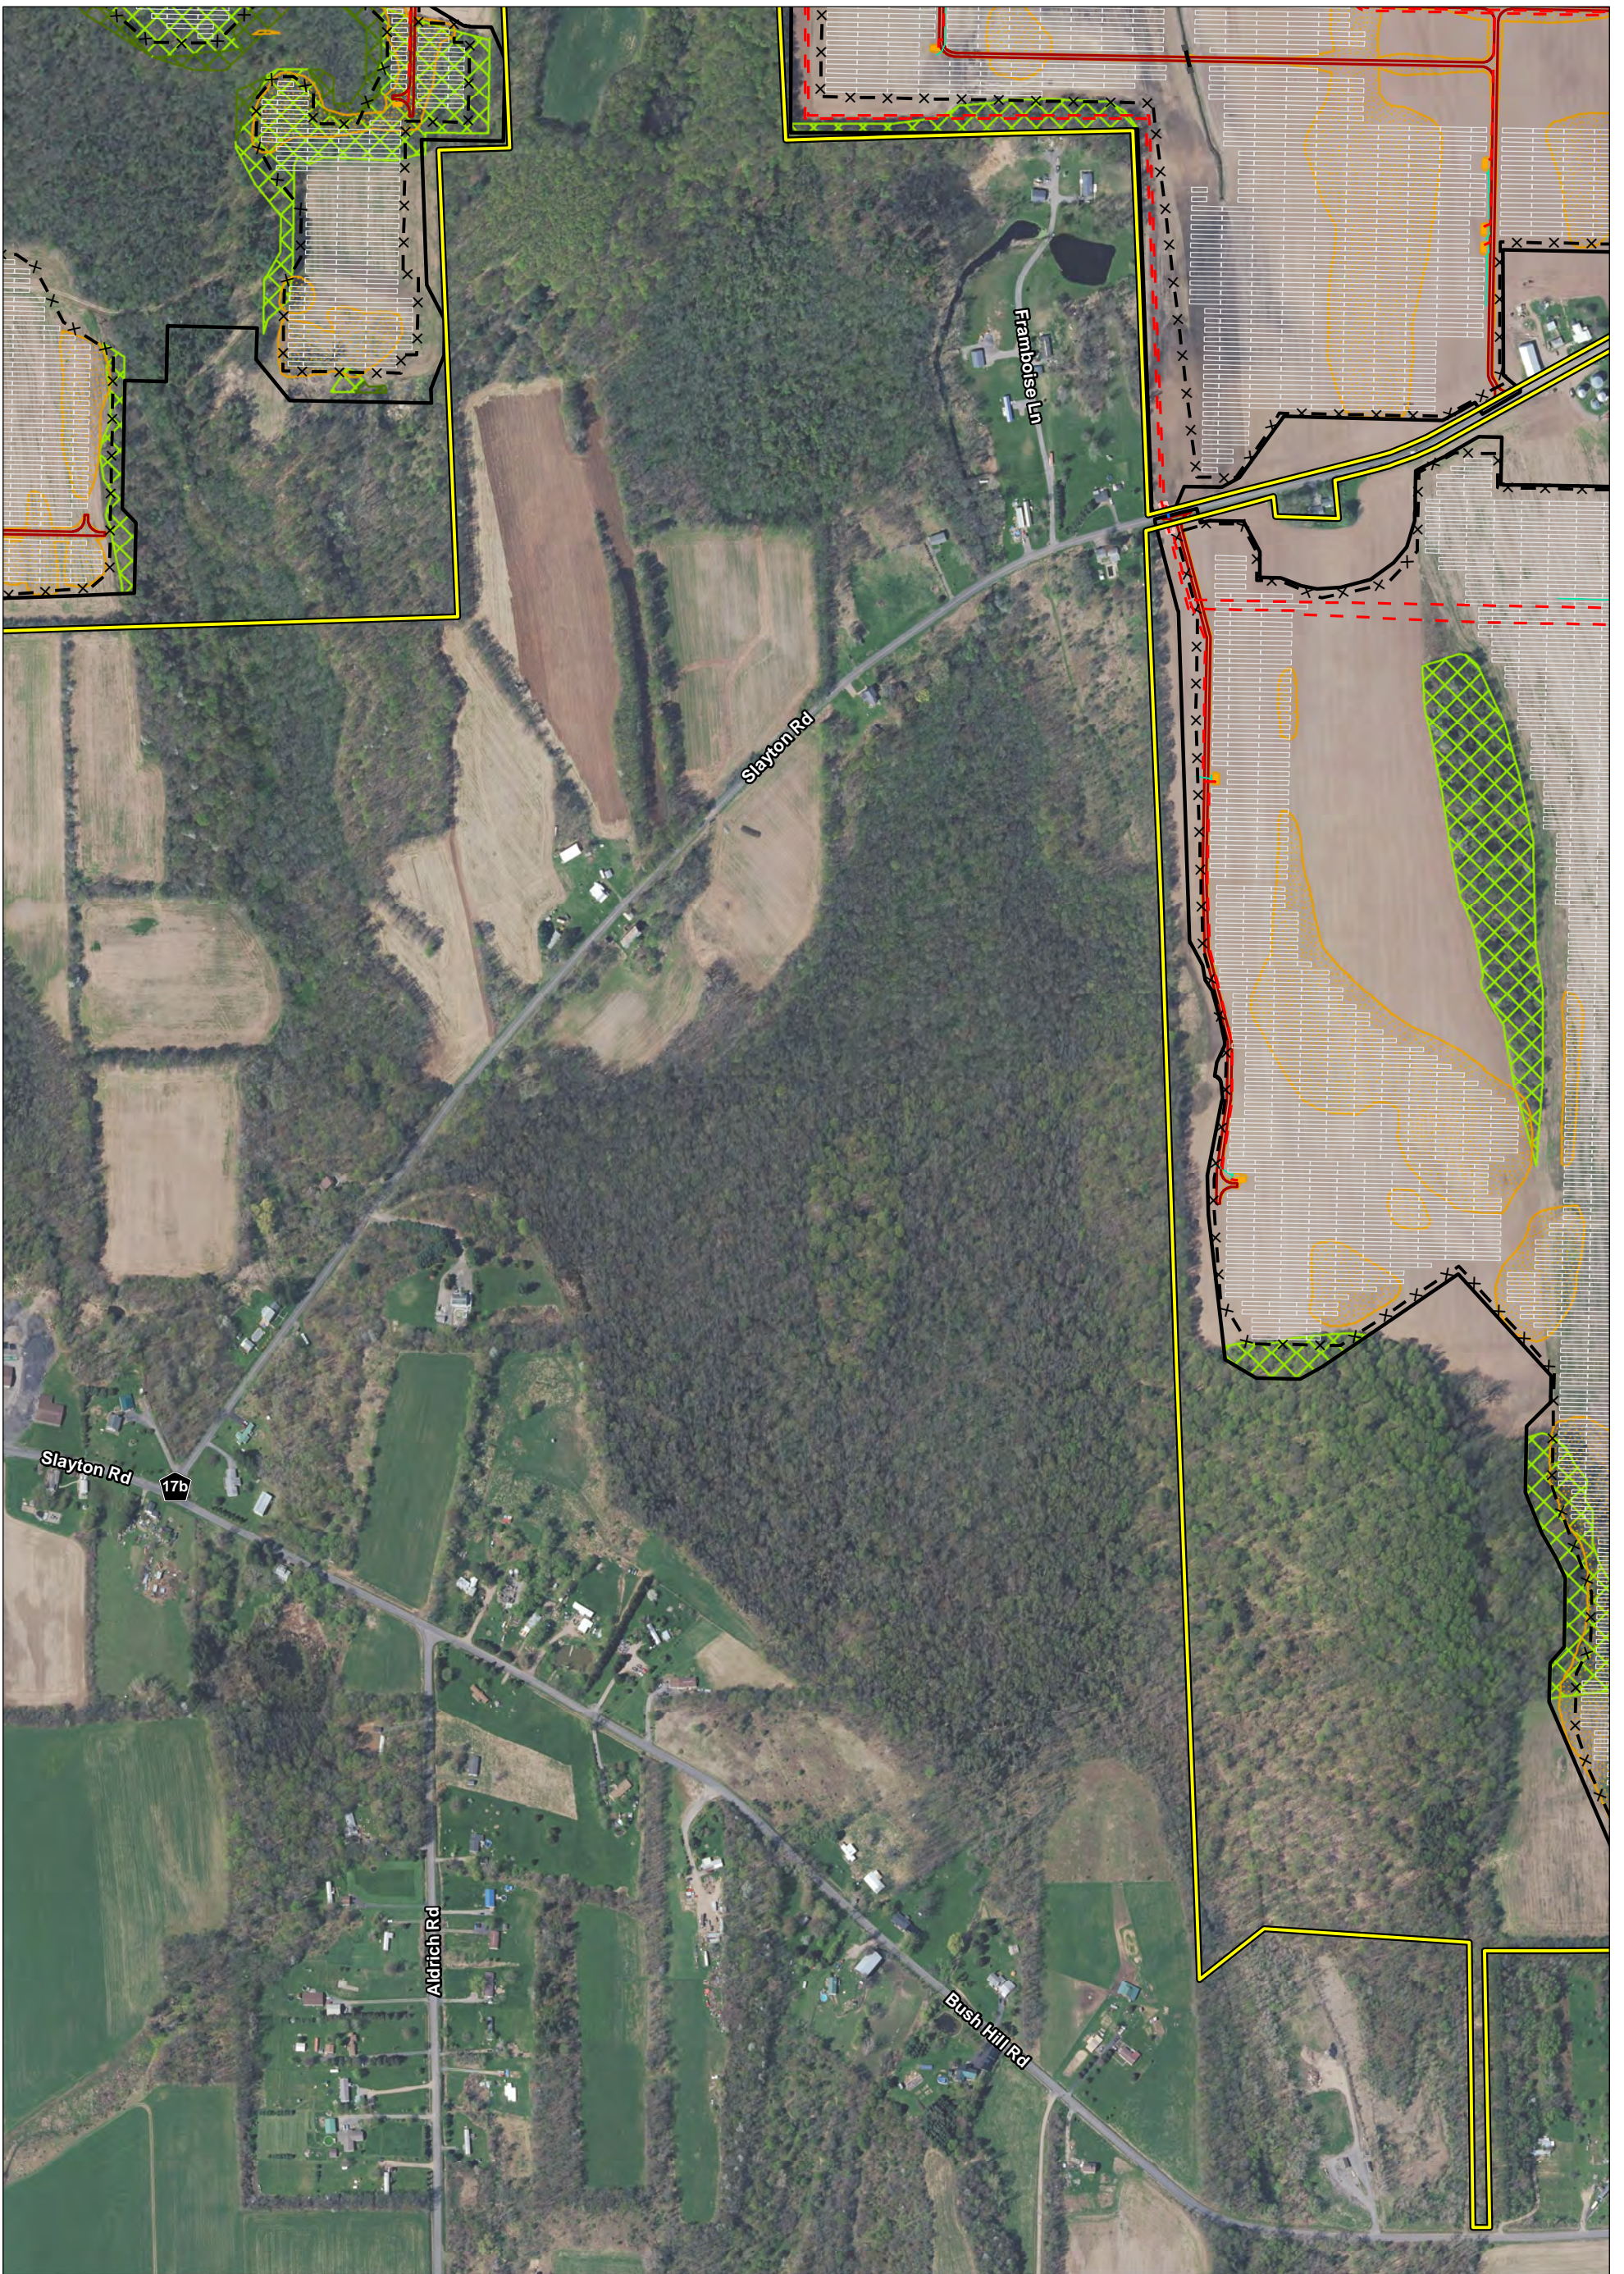

<ul style="list-style-type: none"> Project Area Municipal Boundary Buried Collector Line HDD Line Security Fence 	<ul style="list-style-type: none"> Limit of Disturbance Grading PV Panel Array Storm Culvert Riprap 	<ul style="list-style-type: none"> Inverter Access Road Drain Tile HDD Bore Pit Tree Clearing Type I 	<ul style="list-style-type: none"> Tree Clearing Type II
--	---	--	--

MAP LOCATION


New York

0 250 500 Feet

AERIAL PHOTOGRAPHY OF THE PROJECT AREA
GARNET ENERGY CENTER, LLC
TOWN OF CONQUEST, NY
SHEET 7 of 10


FIGURE 4-8 | JANUARY 2022
 Map Produced by

Data: TRC, Westwood, NYS GIS Clearing House
 Base Map: NYS Office of Information Technology Services,
 GIS Program Office, 2018; Esri and its contributors

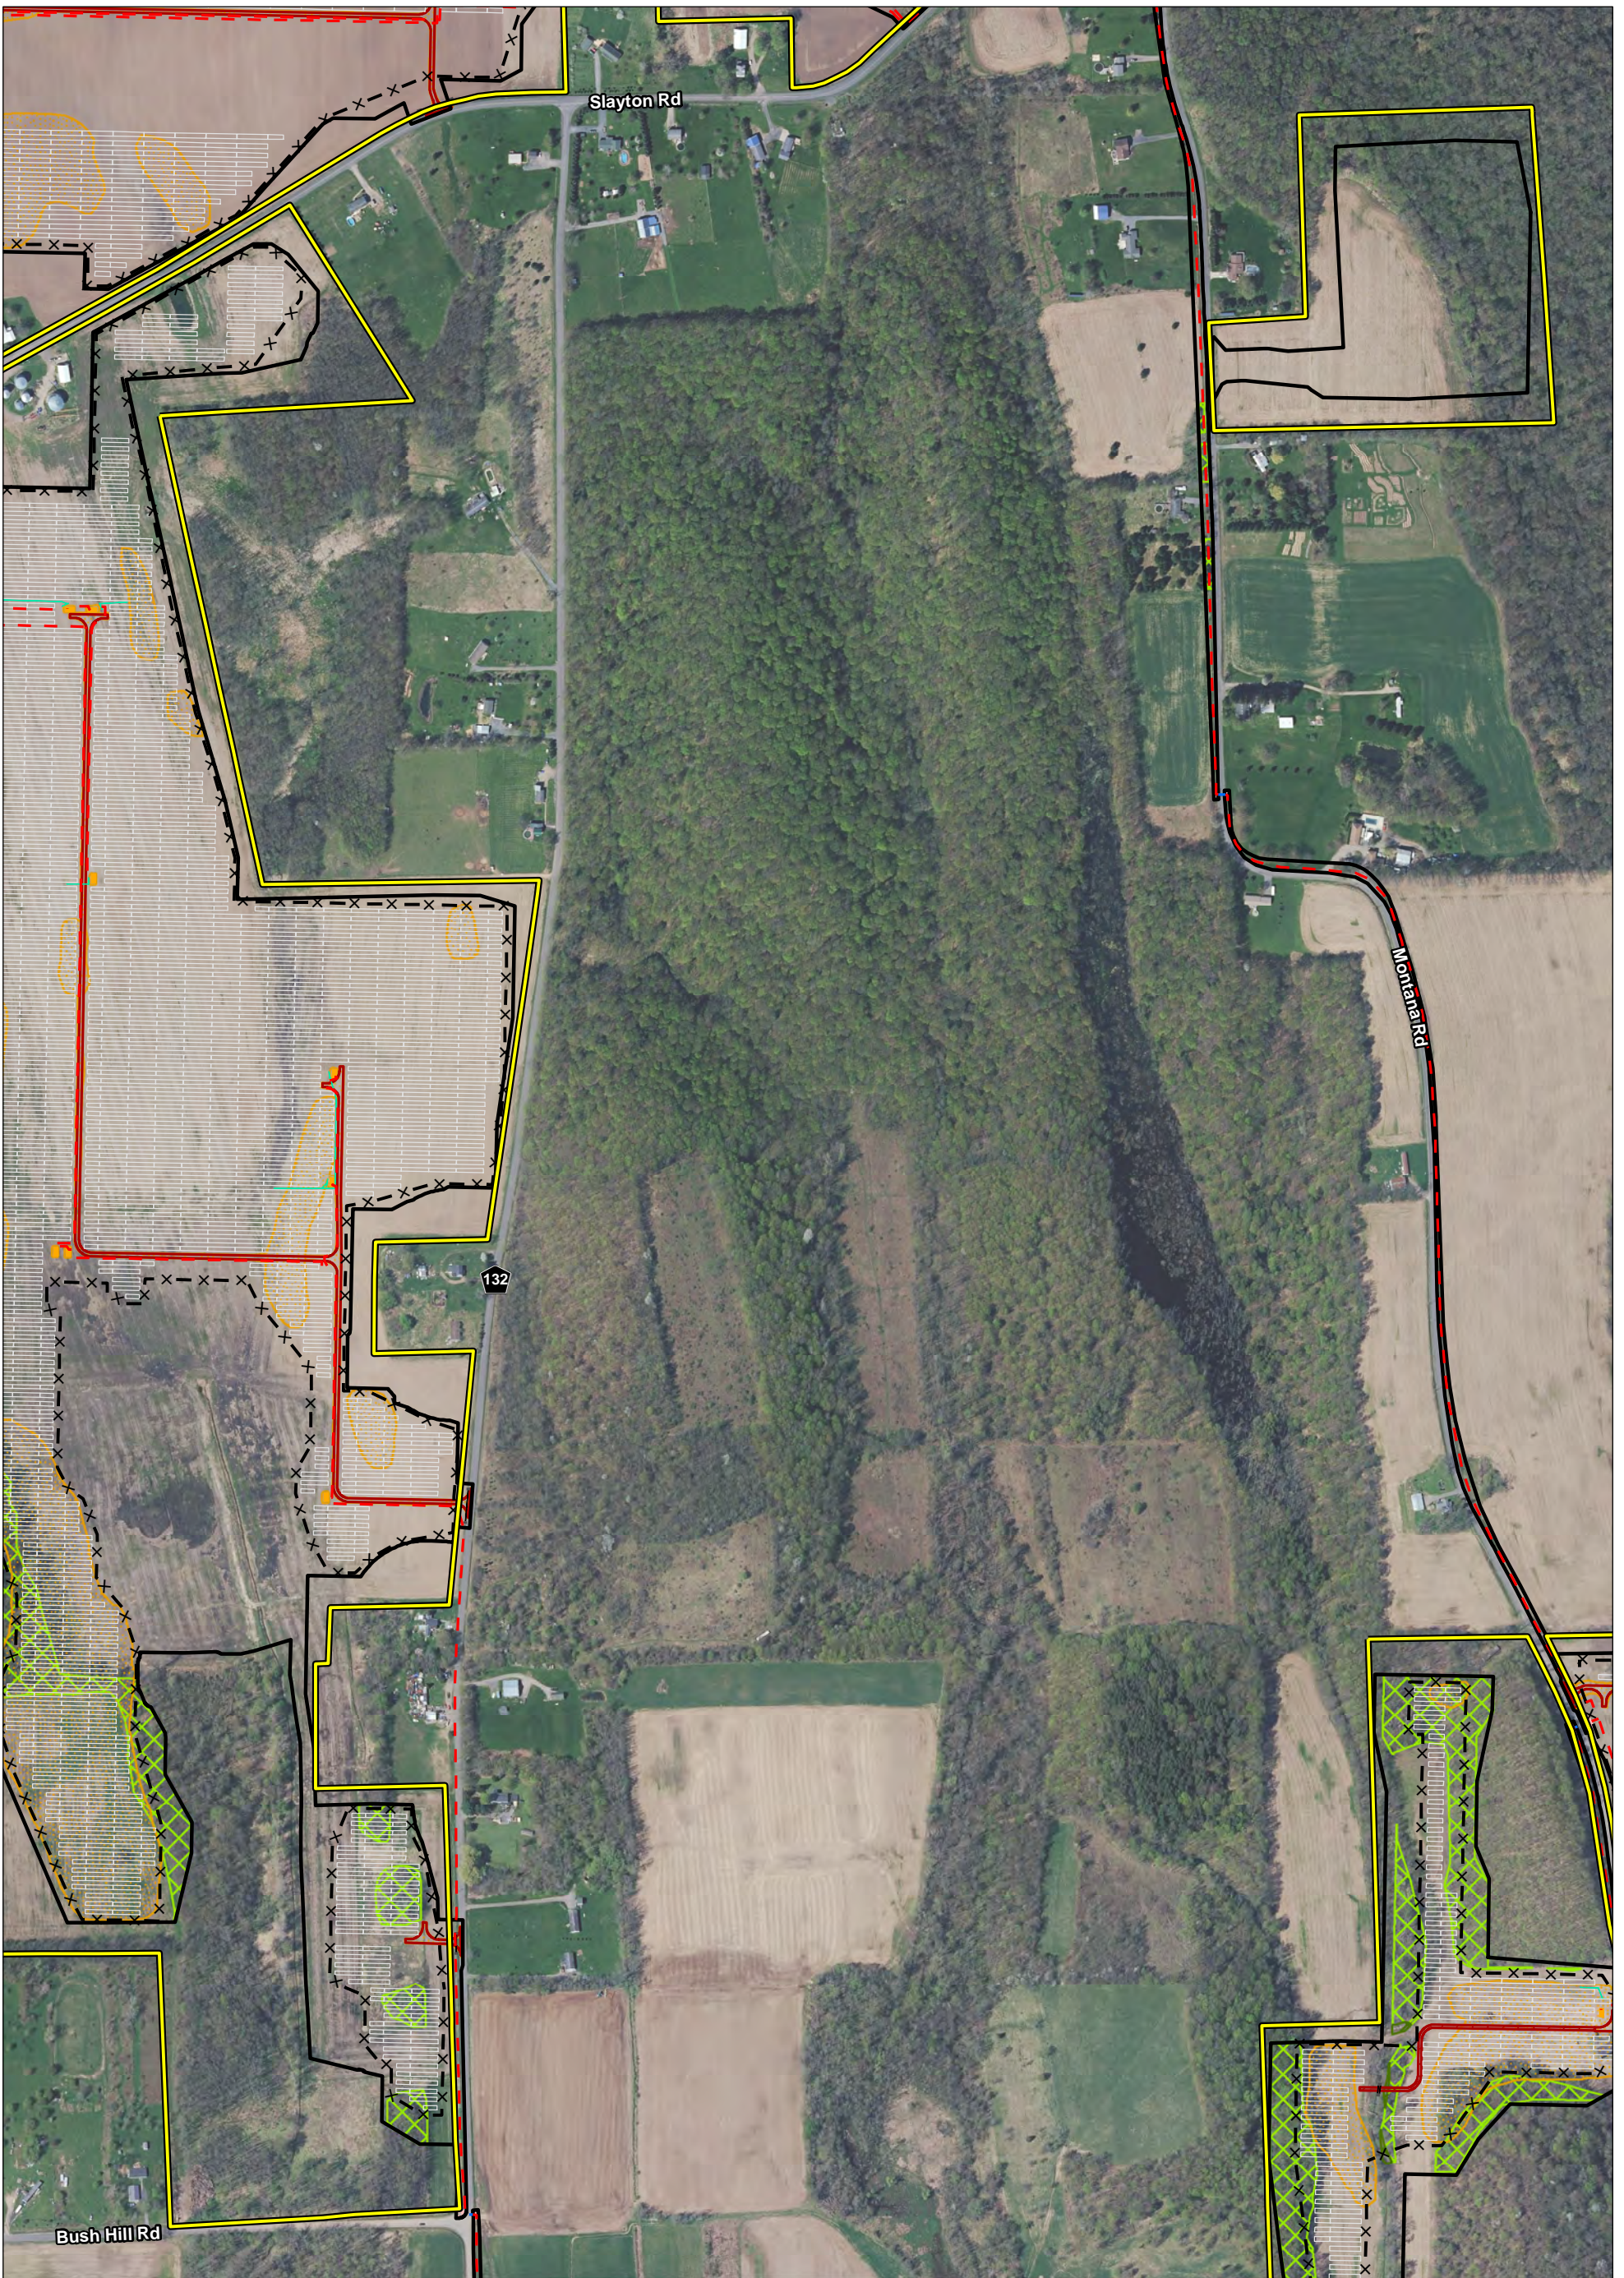

- | | | |
|-----------------------|----------------|-----------------------|
| Project Area | Grading | Drain Tile |
| Municipal Boundary | PV Panel Array | Temporary Access Road |
| Buried Collector Line | Storm Culvert | HDD Bore Pit |
| HDD Line | Riprap | Tree Clearing Type I |
| Security Fence | Inverter | Tree Clearing Type II |
| Limit of Disturbance | Access Road | |

Data: TRC, Westwood, NYS GIS Clearing House
 Base Map: NYS Office of Information Technology Services,
 GIS Program Office, 2018; Esri and its contributors

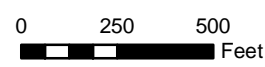


NEXTERA ENERGY RESOURCES

AERIAL PHOTOGRAPHY OF THE PROJECT AREA


GARNET ENERGY CENTER, LLC
TOWN OF CONQUEST, NY
SHEET 8 of 10

FIGURE 4-8 | JANUARY 2022

Map Produced by **TRC**

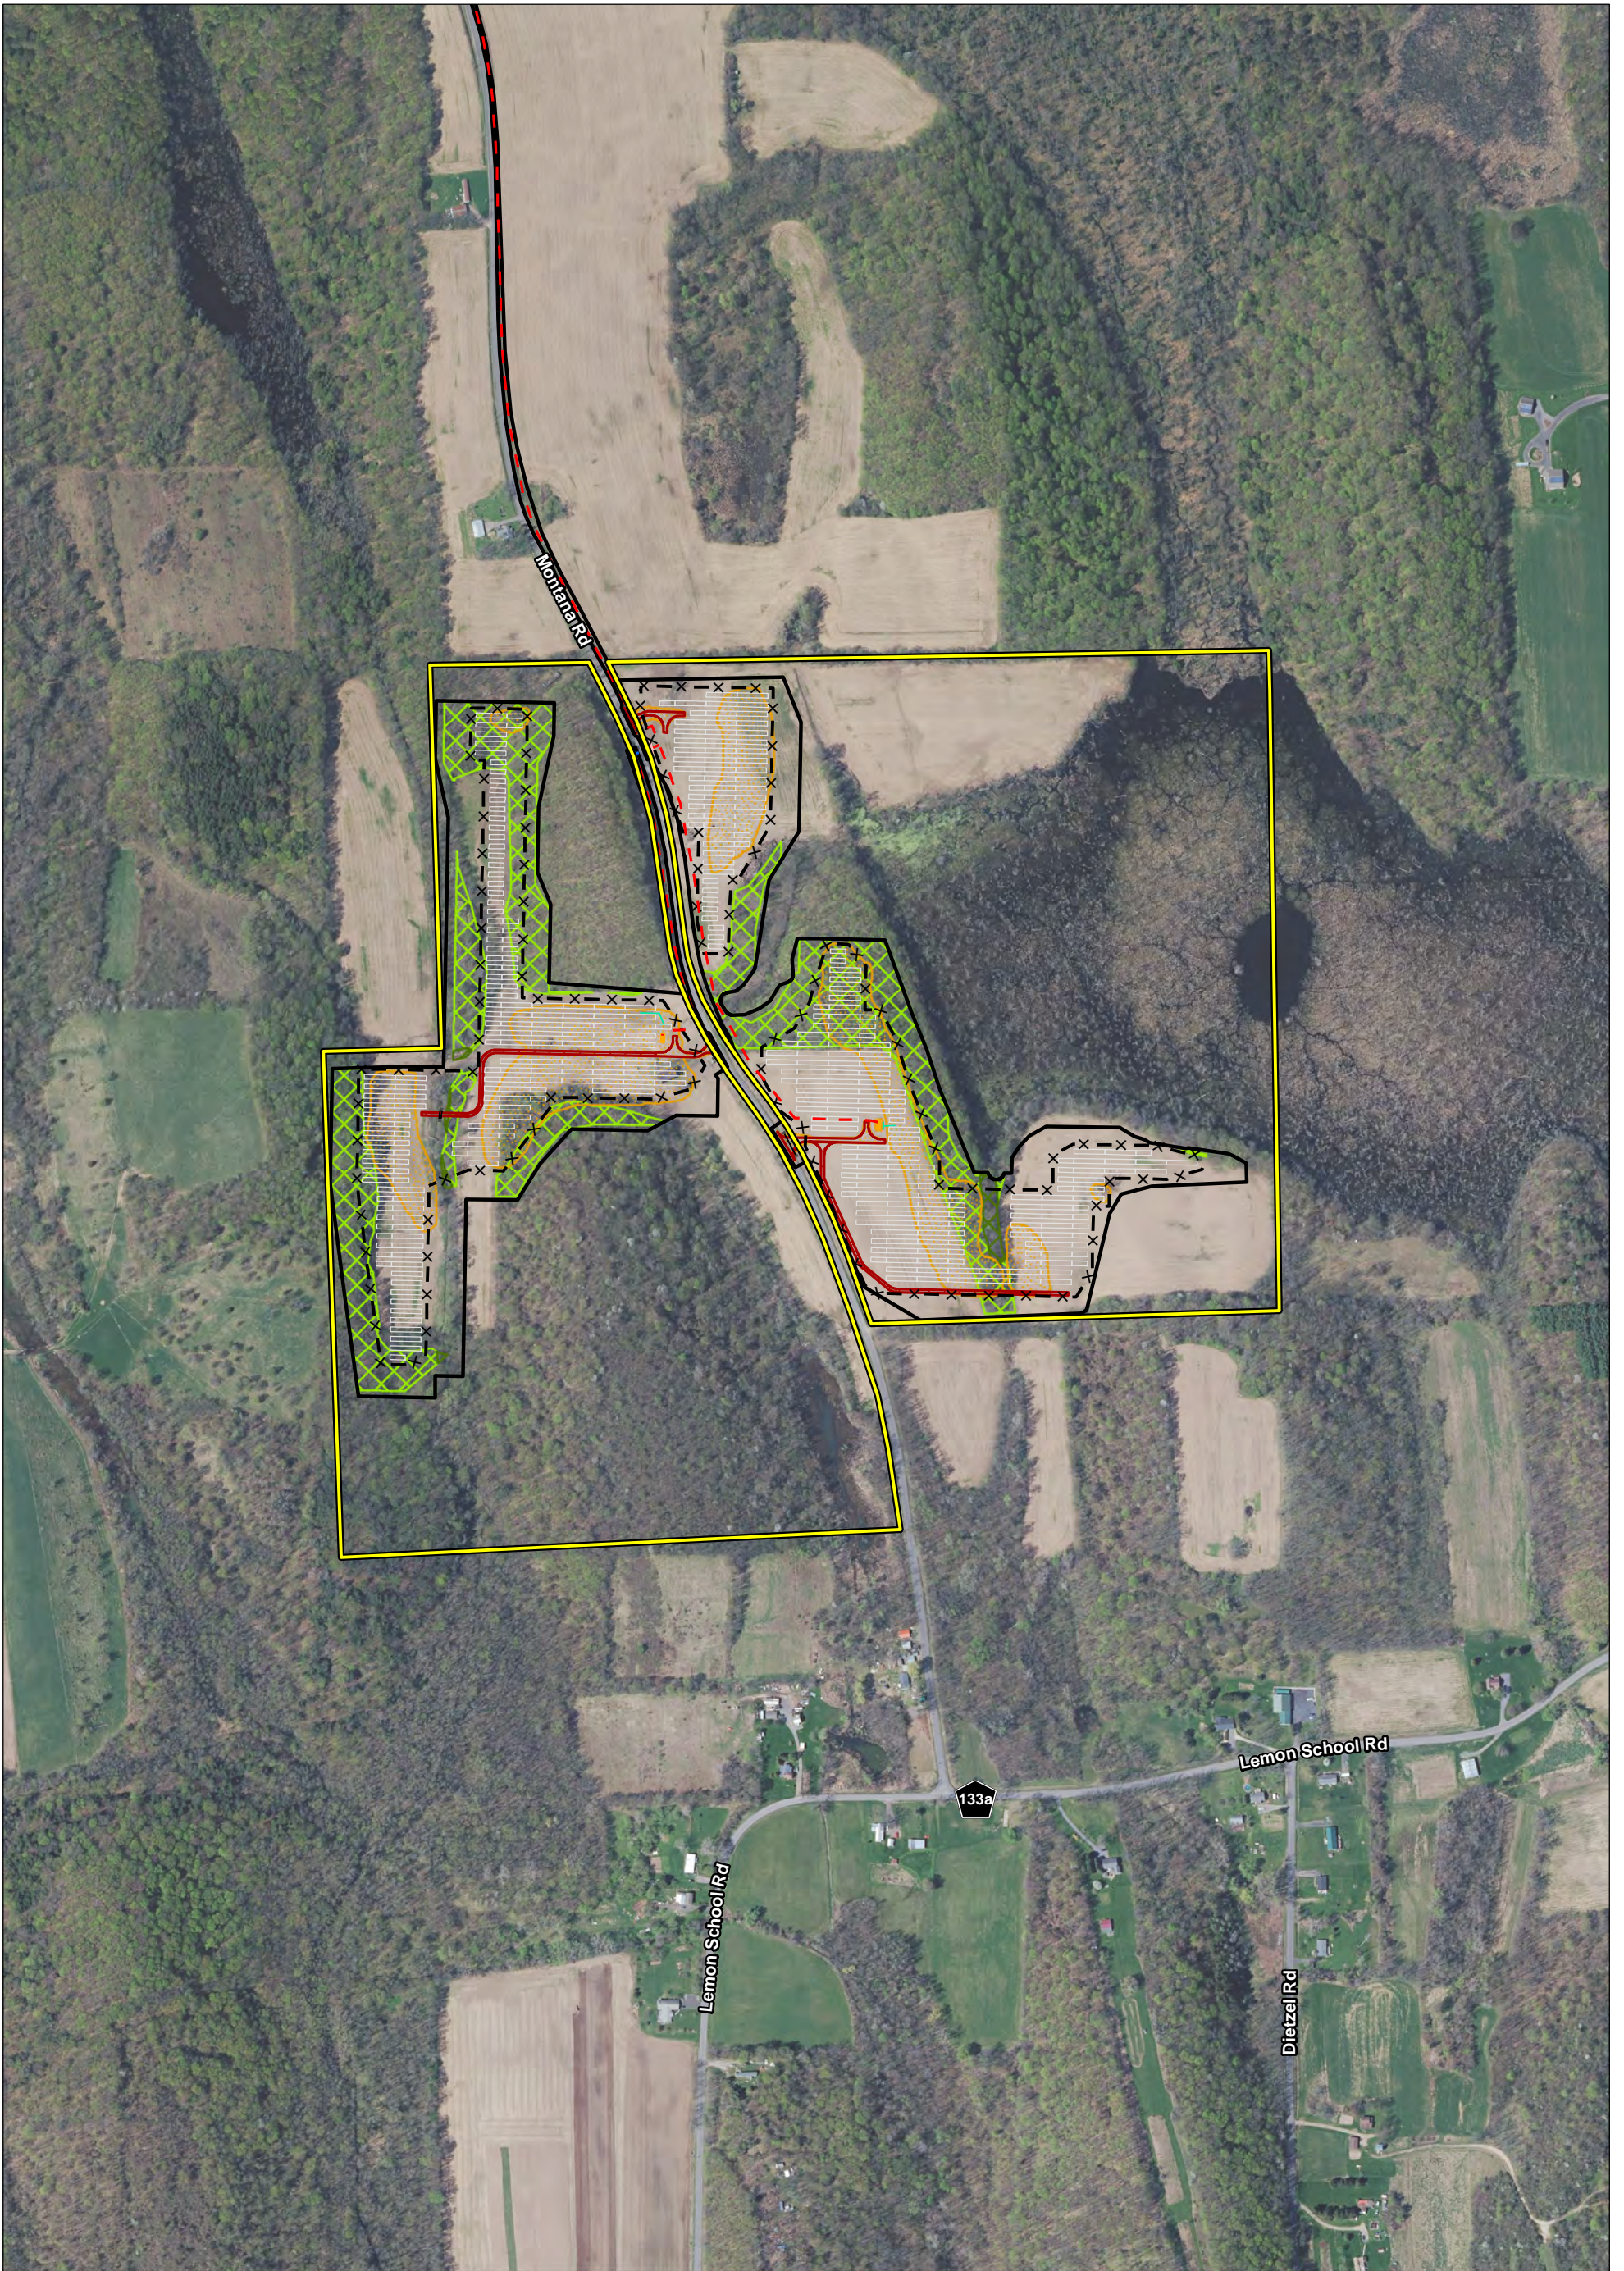

<ul style="list-style-type: none"> Project Area Municipal Boundary Buried Collector Line HDD Line Security Fence Limit of Disturbance 	<ul style="list-style-type: none"> Grading PV Panel Array Storm Culvert Riprap Inverter Access Road 	<ul style="list-style-type: none"> Drain Tile Temporary Access Road HDD Bore Pit Tree Clearing Type I Tree Clearing Type II
<p>Data: TRC, Westwood, NYS GIS Clearing House Base Map: NYS Office of Information Technology Services, GIS Program Office, 2018; Esri and its contributors</p>		
<p>0 250 500 Feet</p>		<p>MAP LOCATION</p> <p>New York</p>
<p>AERIAL PHOTOGRAPHY OF THE PROJECT AREA GARNET ENERGY CENTER, LLC TOWN OF CONQUEST, NY SHEET 9 of 10</p>		
<p>FIGURE 4-8</p>		<p>JANUARY 2022</p>
<p>Map Produced by </p>		

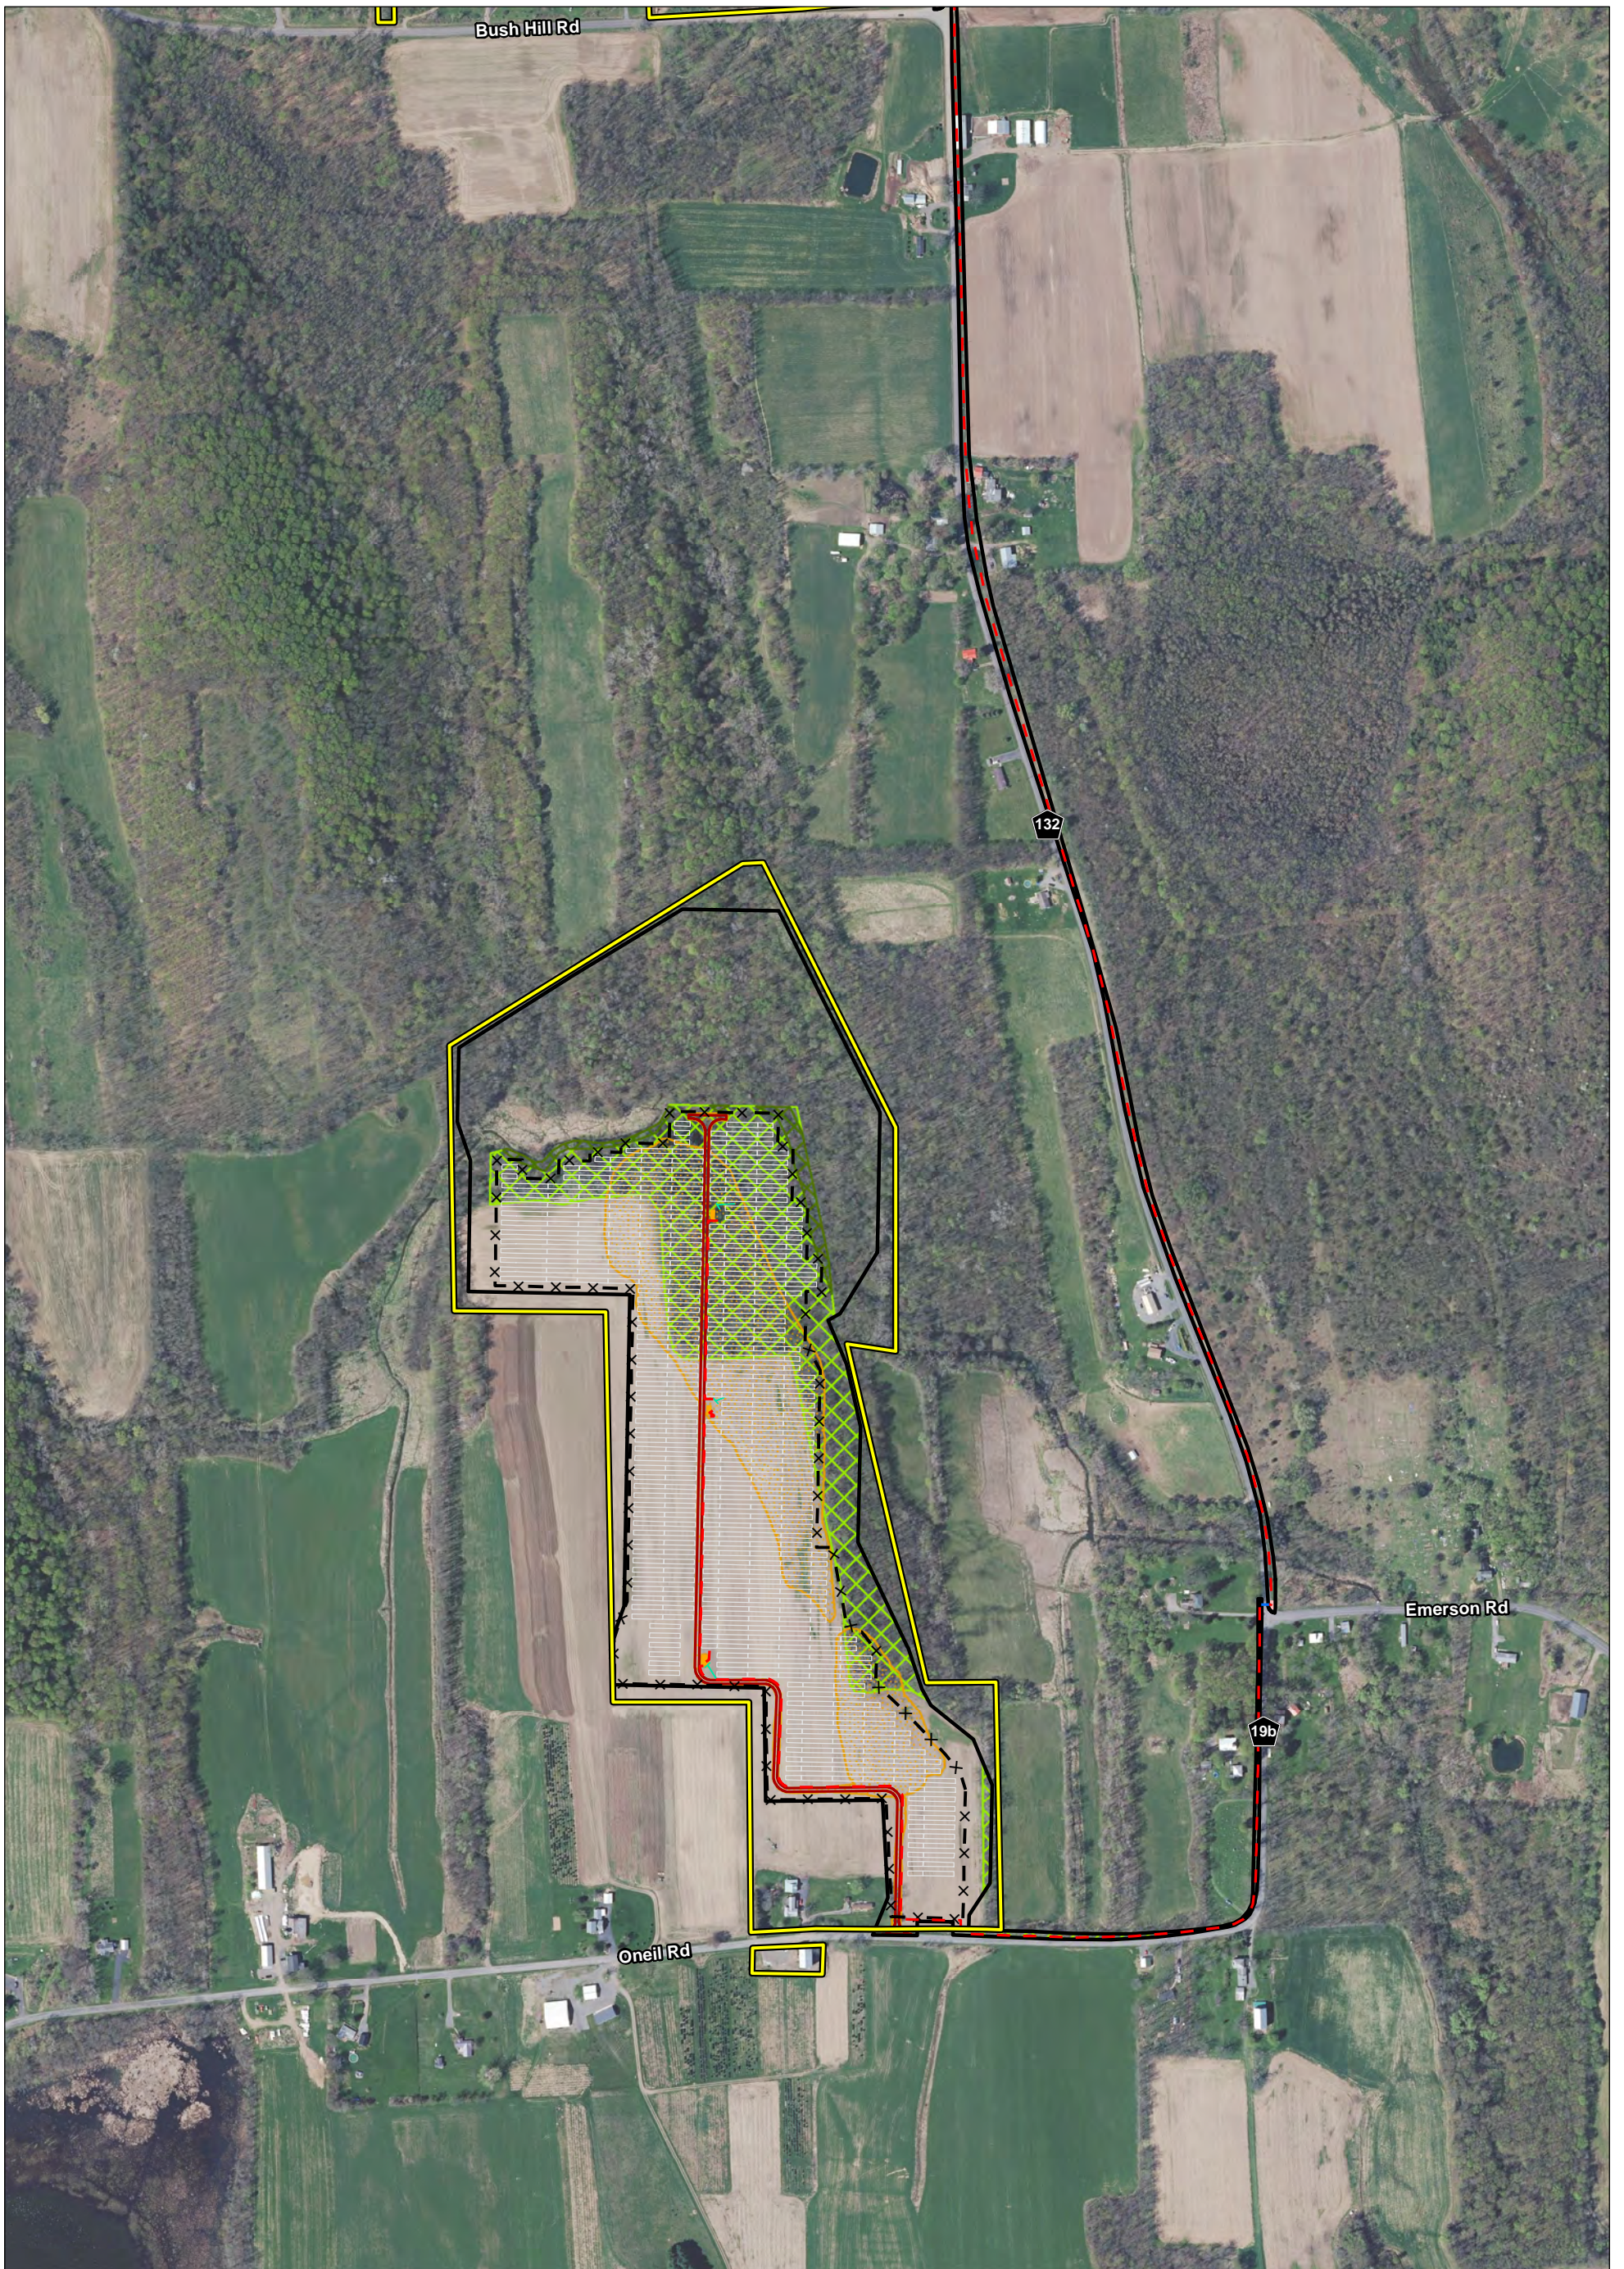

<ul style="list-style-type: none"> Project Area Municipal Boundary Buried Collector Line HDD Line Security Fence 	<ul style="list-style-type: none"> Limit of Disturbance Grading PV Panel Array Storm Culvert Riprap 	<ul style="list-style-type: none"> Inverter Access Road Drain Tile HDD Bore Pit Tree Clearing Type I 	<ul style="list-style-type: none"> Tree Clearing Type II 	<p>MAP LOCATION</p> <p>New York</p>	<p>AERIAL PHOTOGRAPHY OF THE PROJECT AREA GARNET ENERGY CENTER, LLC TOWN OF CONQUEST, NY SHEET 10 of 10</p>
<p>Data: TRC, Westwood, NYS GIS Clearing House Base Map: NYS Office of Information Technology Services, GIS Program Office, 2018; Esri and its contributors</p>				<p>0 250 500 Feet</p>	<p>FIGURE 4-8 JANUARY 2022</p> <p>Map Produced by </p>